


AREA
 S.F.
 EXC. EMB.

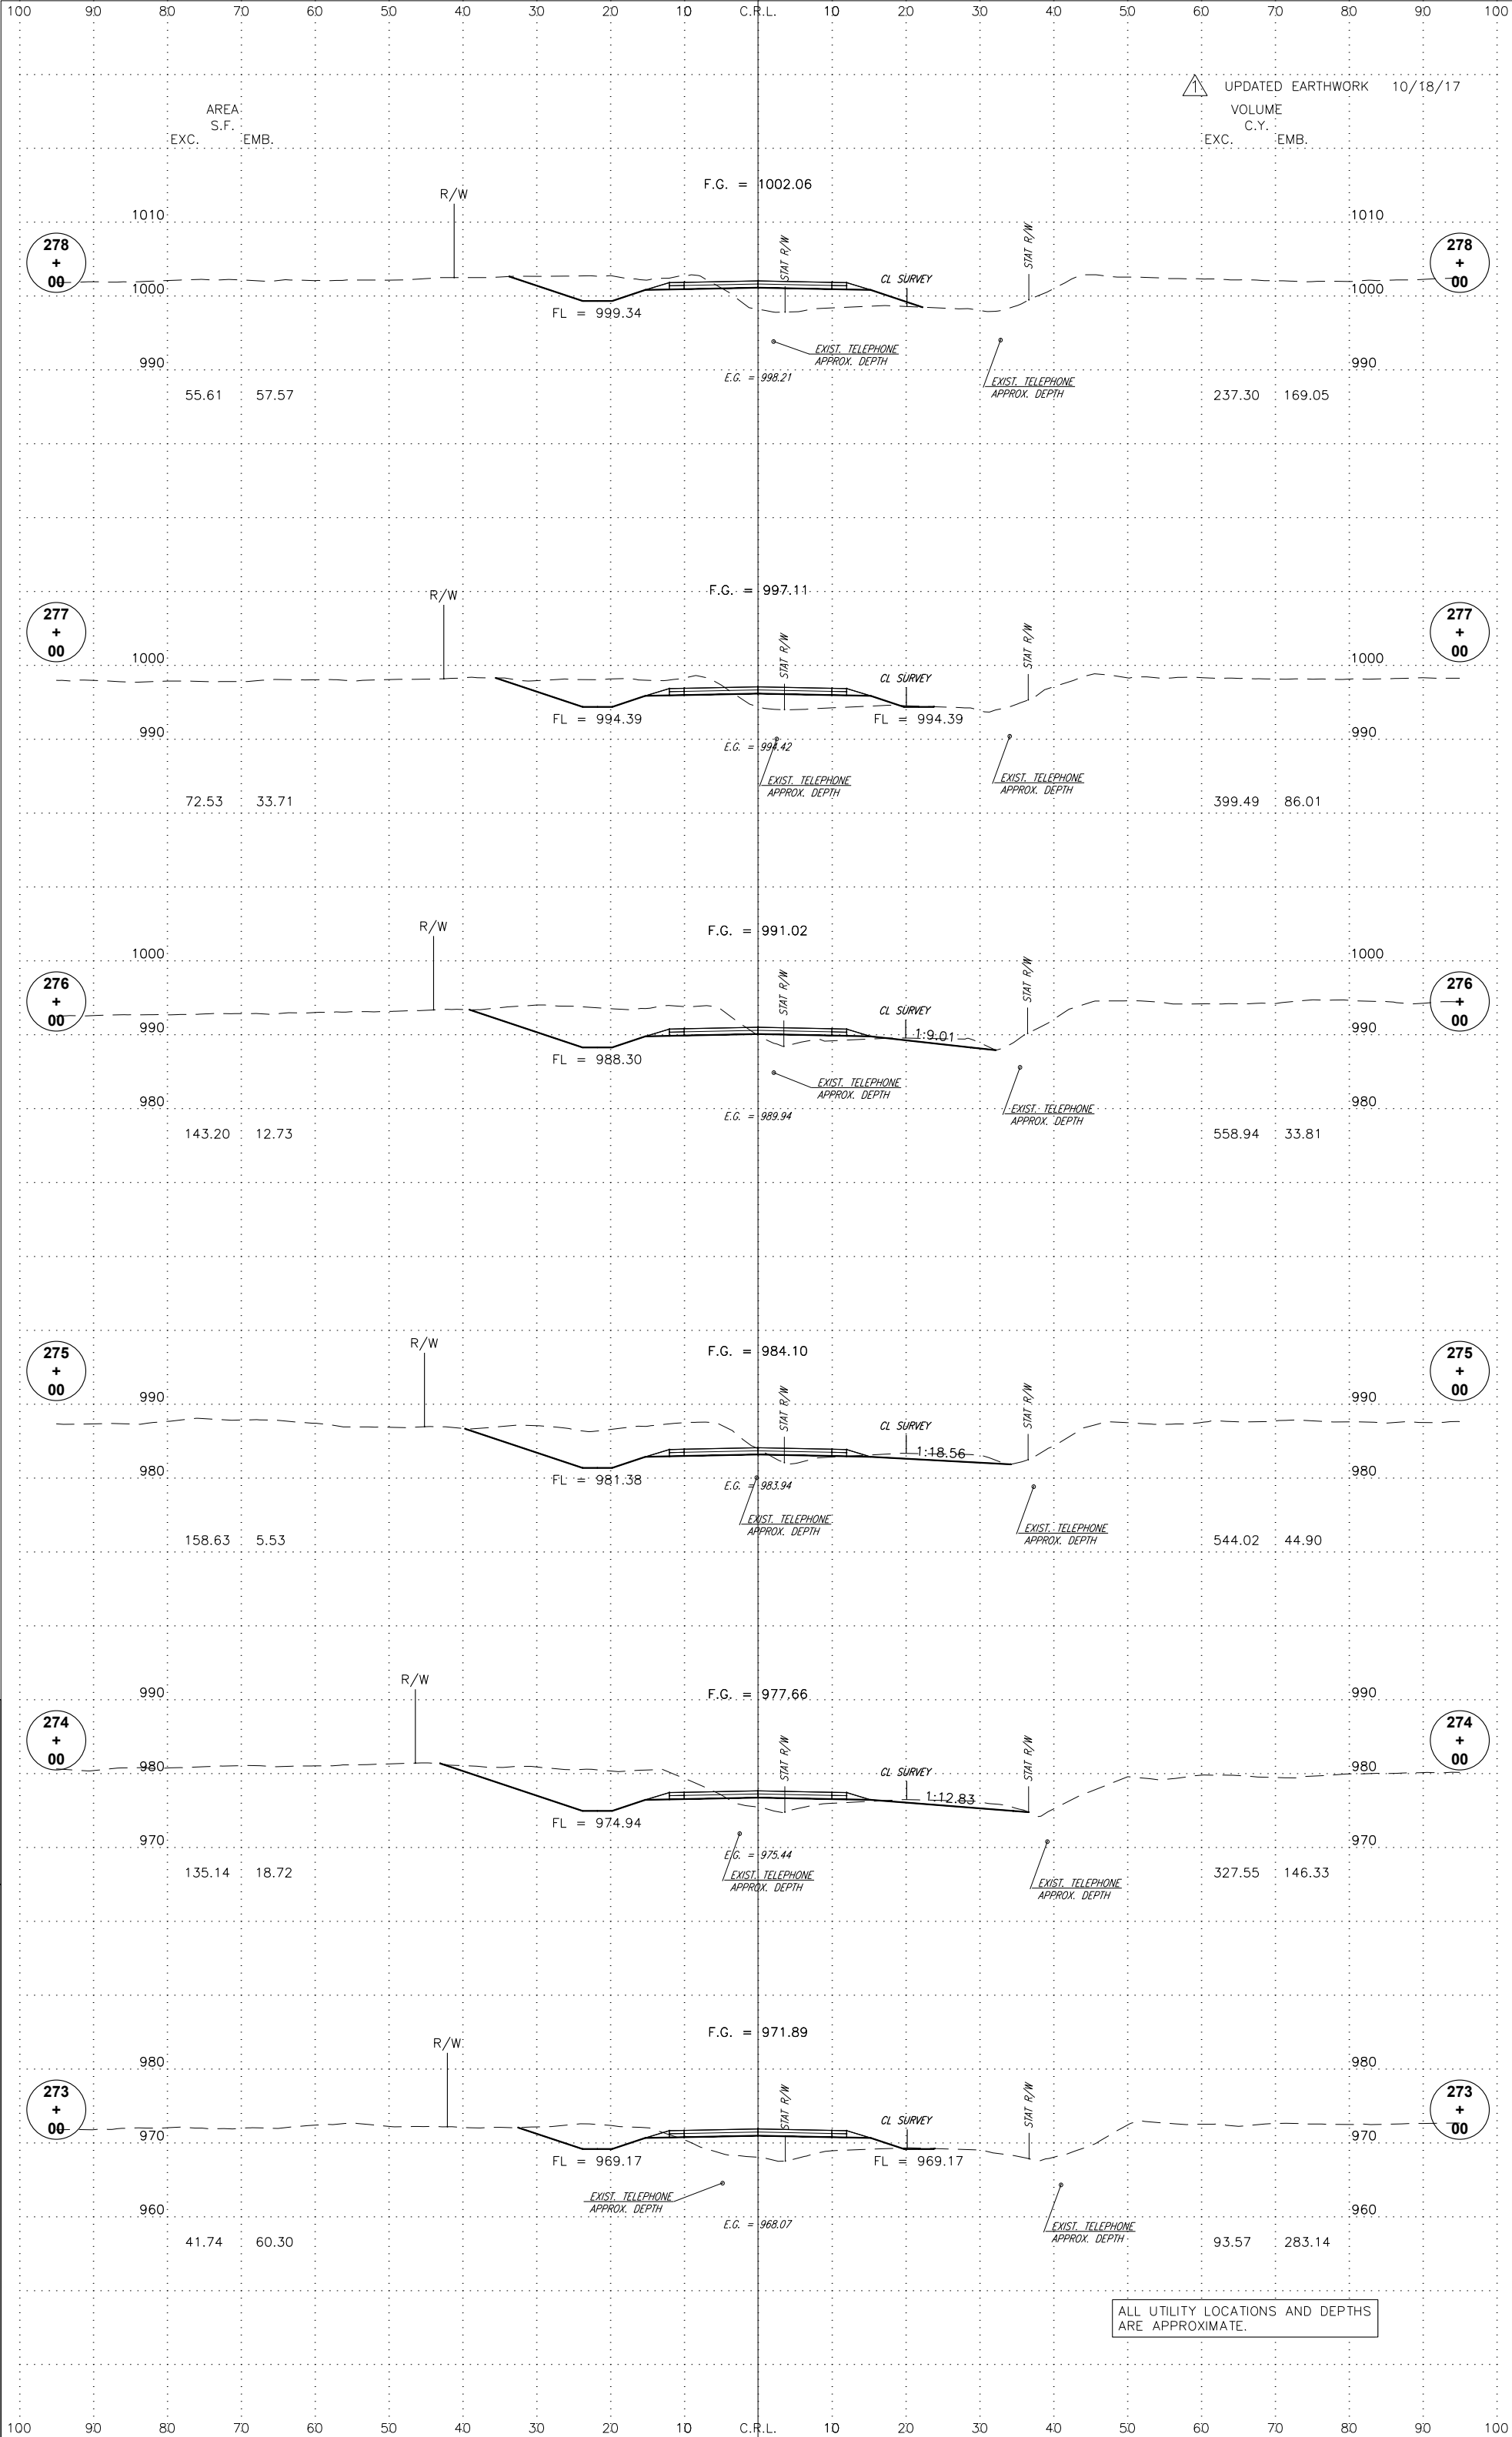

ALL UTILITY LOCATIONS AND DEPTHS ARE APPROXIMATE.

0 5' 10' 20'
 FILE: 12010.EW-187 P-BASEMAP.DWG
 DATE: 10/18/17 STATE JOB PIECE NO. 27847(04) SHEET NO. X035