
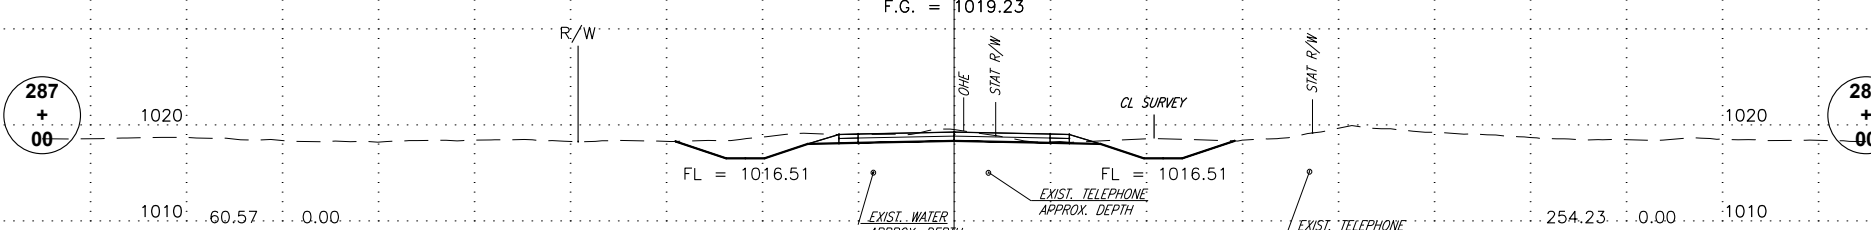
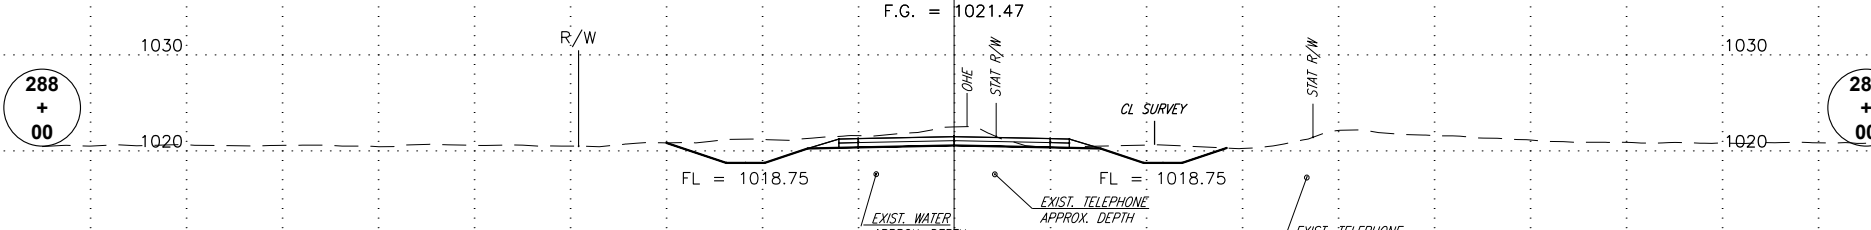
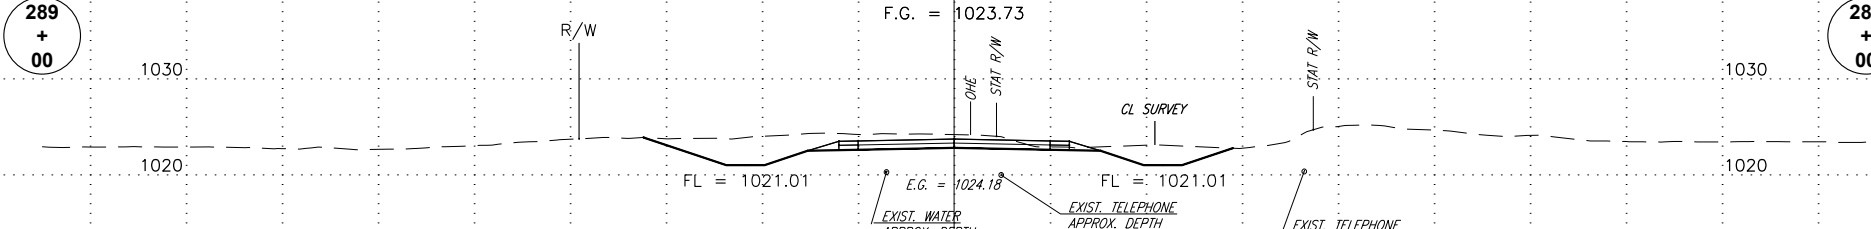
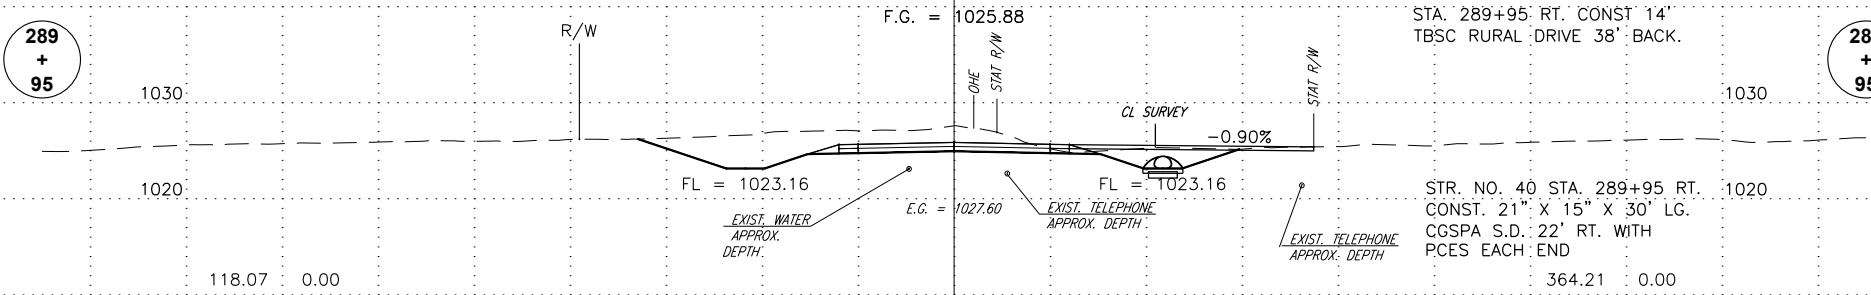
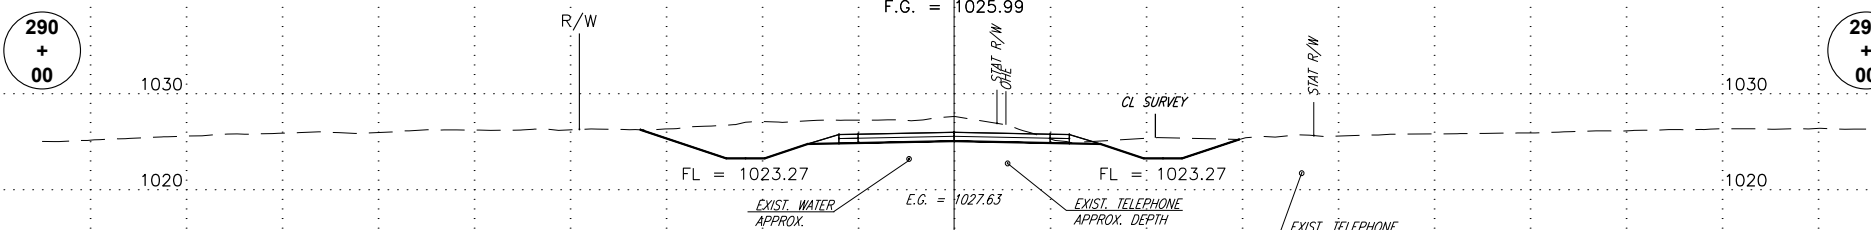
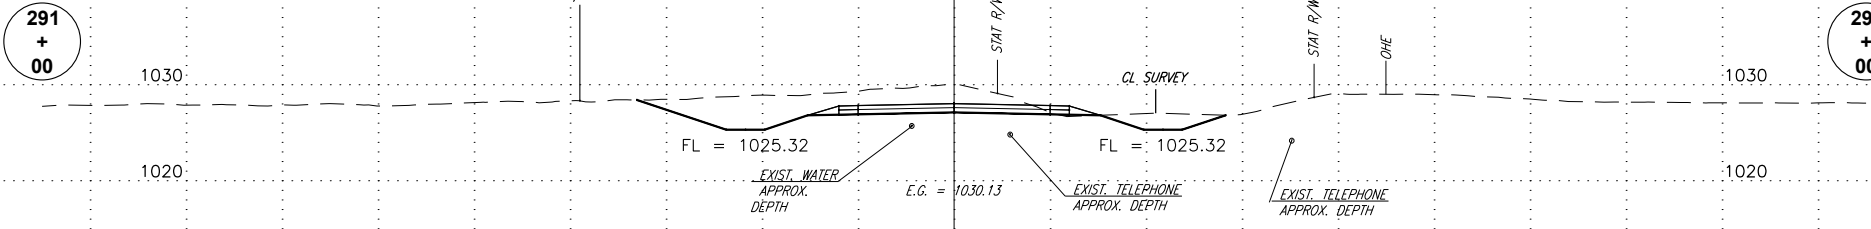


UPDATED EARTHWORK 10/18/17
VOLUME
C.Y. EXC. EMB. 1040

AREA
S.F. EXC. EMB. 1040

F.G. = 1029.22

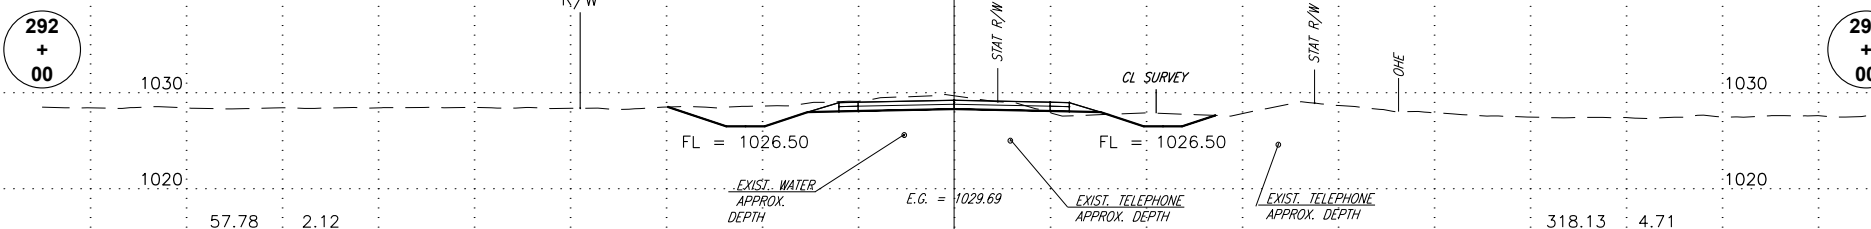

ALL UTILITY LOCATIONS AND DEPTHS ARE APPROXIMATE.

0 5' 10' 20'
FILE: 12010.EW-187 P-BASEMAP.DWG
DATE: 10/18/17 STATE JOB PIECE NO. 27847(04) SHEET NO. X038