

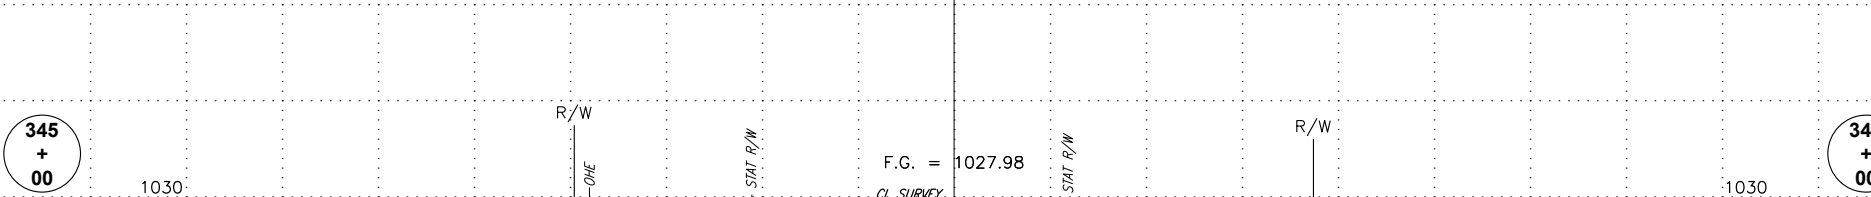
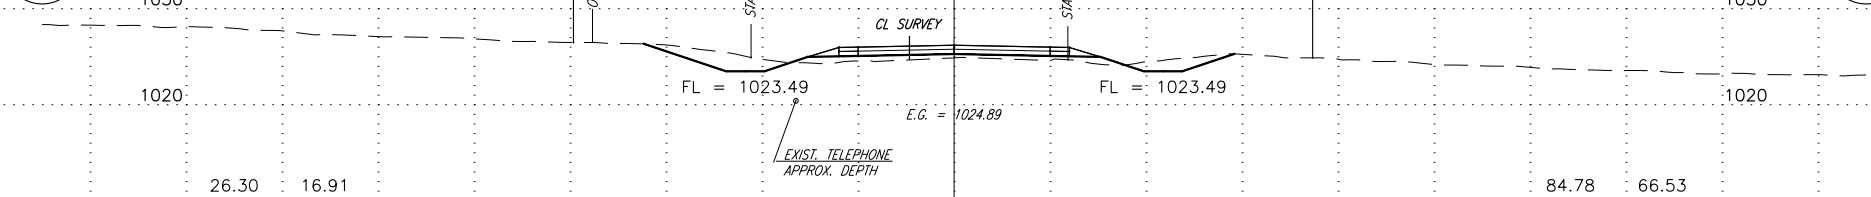
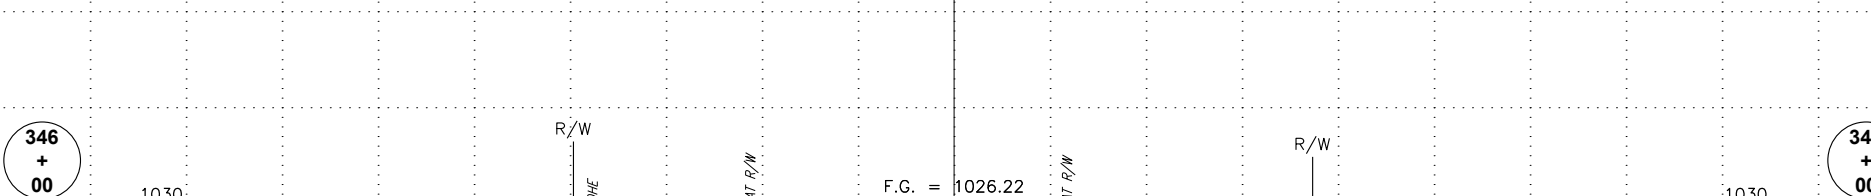
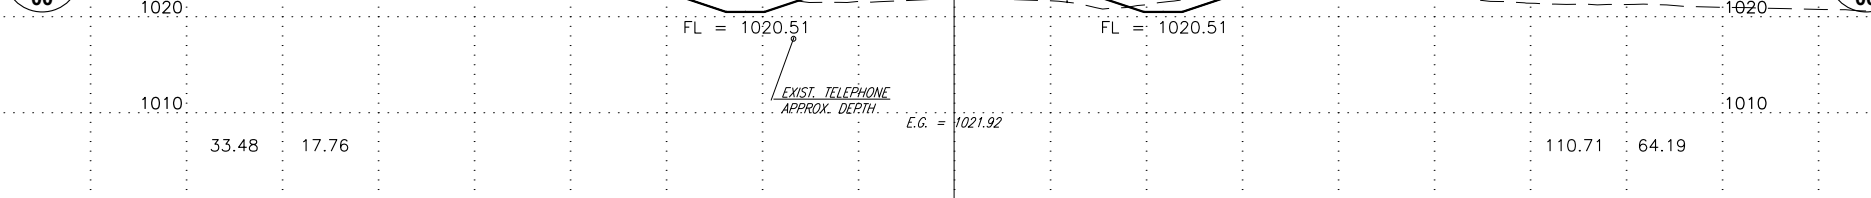
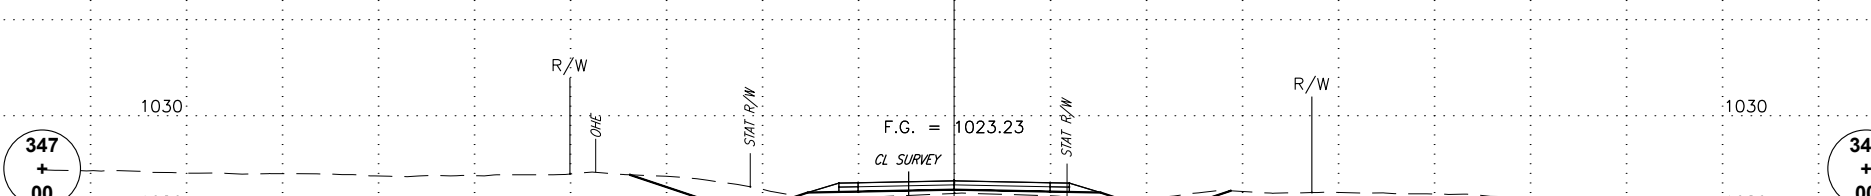
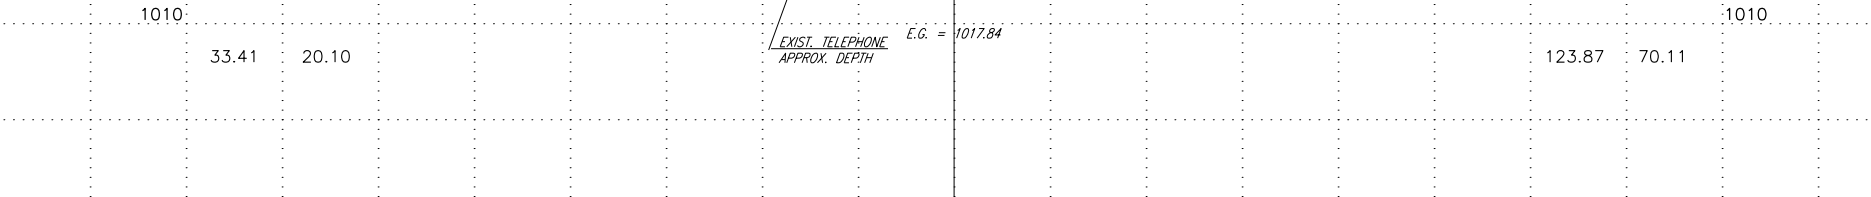


UPDATED EARTHWORK 10/18/17  
VOLUME C.Y.  
EXC. EMB.

AREA S.F.  
EXC. EMB.

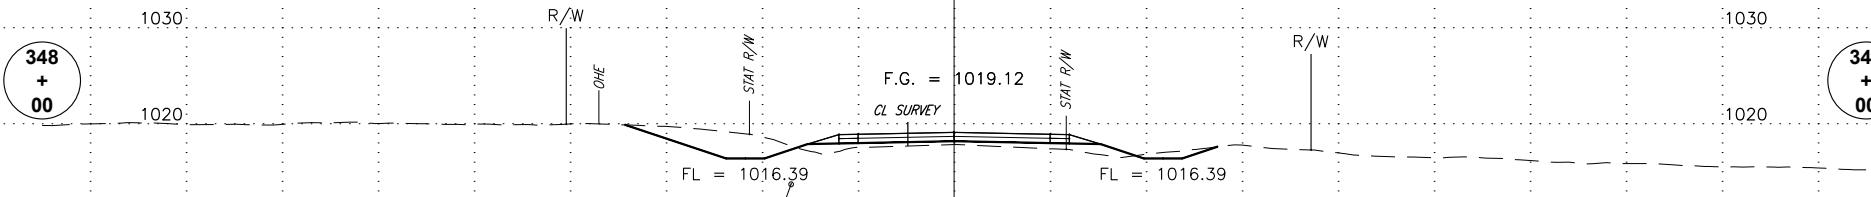

ALL UTILITY LOCATIONS AND DEPTHS ARE APPROXIMATE.

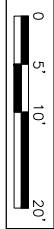

FILE: 12010.0.EW-187 P-BASEMAP.DWG  
DATE: 10/18/17 STATE JOB PIECE NO. 27847(04) SHEET NO. X048