


100 90 80 70 60 50 40 30 20 10 C.R.L. 10 20 30 40 50 60 70 80 90 100

AREA
S.F.
EXC. EMB.

VOLUME
C.Y.
EXC. EMB.

STA. 363+26.82
END J/P 27847(04)
= STA. 363+26.48 0.07 RT. CL. OF SURVEY

△ UPDATED EARTHWORK 10/18/17

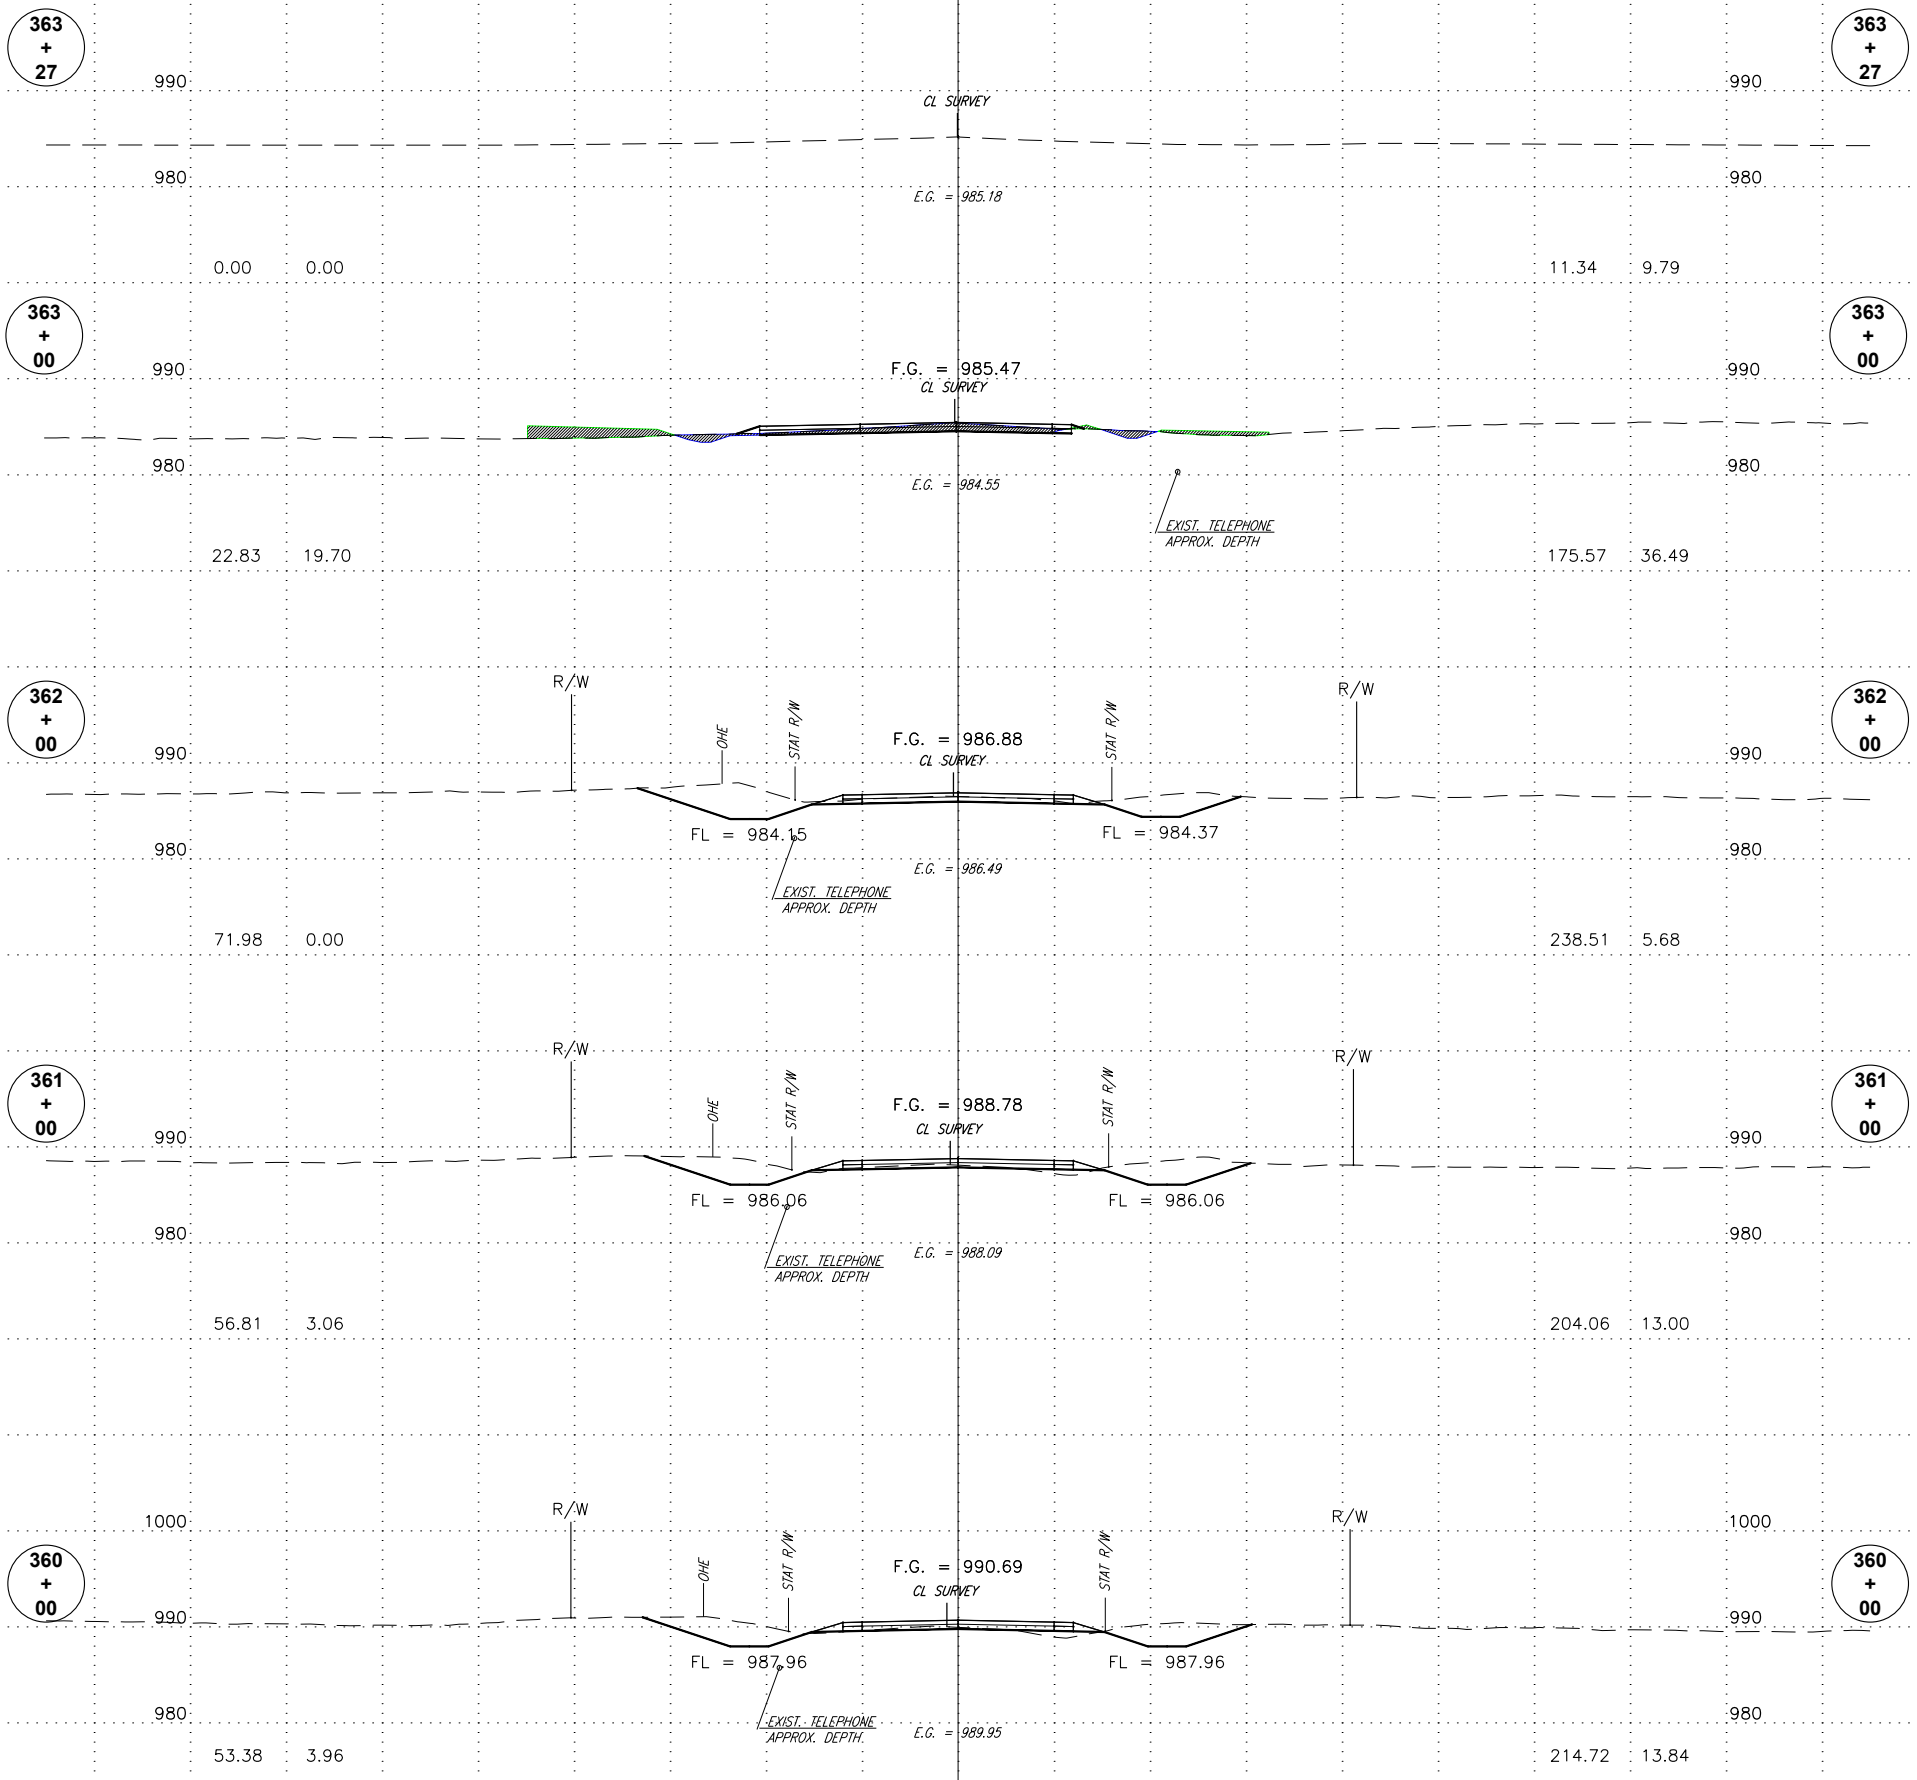

0 5' 10' 20'
FILE: 12010.EW-187 P-BASEMAP.DWG
DATE: 10/18/17 STATE JOB PIECE NO. 27847(04) SHEET NO. X051

ALL UTILITY LOCATIONS AND DEPTHS ARE APPROXIMATE.

100 90 80 70 60 50 40 30 20 10 C.R.L. 10 20 30 40 50 60 70 80 90 100