

100 90 80 70 60 50 40 30 20 10 C.R.L. 10 20 30 40 50 60 70 80 90 100

AREA
EXC. EMB.


VOLUME
EXC. EMB.

**STA. 3+62.00
END NS-280 SECTION LINE**

▲ UPDATED EARTHWORK 10/18/17


3
+
62

3
+
62

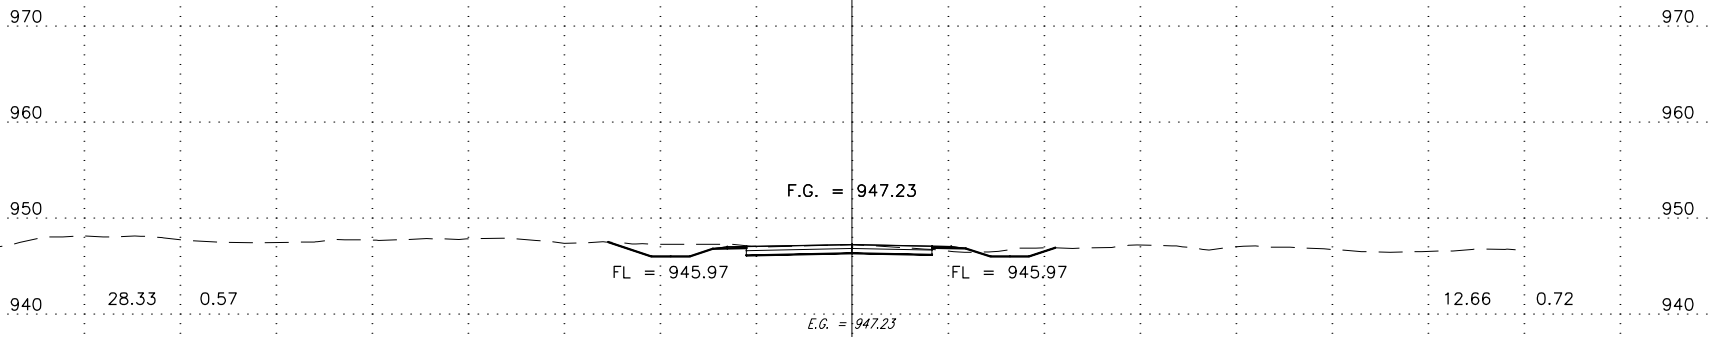

3
+
50

3
+
50

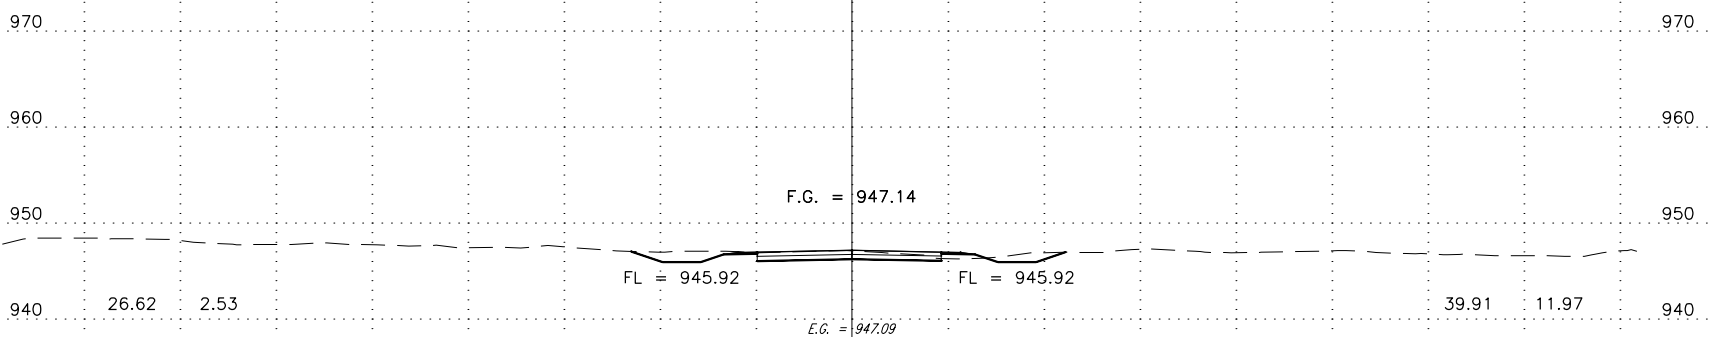

ALL UTILITY LOCATIONS AND DEPTHS ARE APPROXIMATE.

90 80 70 60 50 40 30 20 10 C.R.L. 10 20 30 40 50 60 70 80 90 100