


UTILITY OWNERSHIPS

WEST TEXAS GAS	(800)-895-5806
TIMBERLAND	(620)-624-3868
PANHANDLE TELEPHONE CO-OP INC.	(580)-338-2556
TRI-COUNTY ELECTRIC CO-OP	(800)-522-3315
CITY OF TYRONE	(580)-854-6873

SEC. 35, T-6-N, R-18-E

540+00 540+00

545+00 545+00

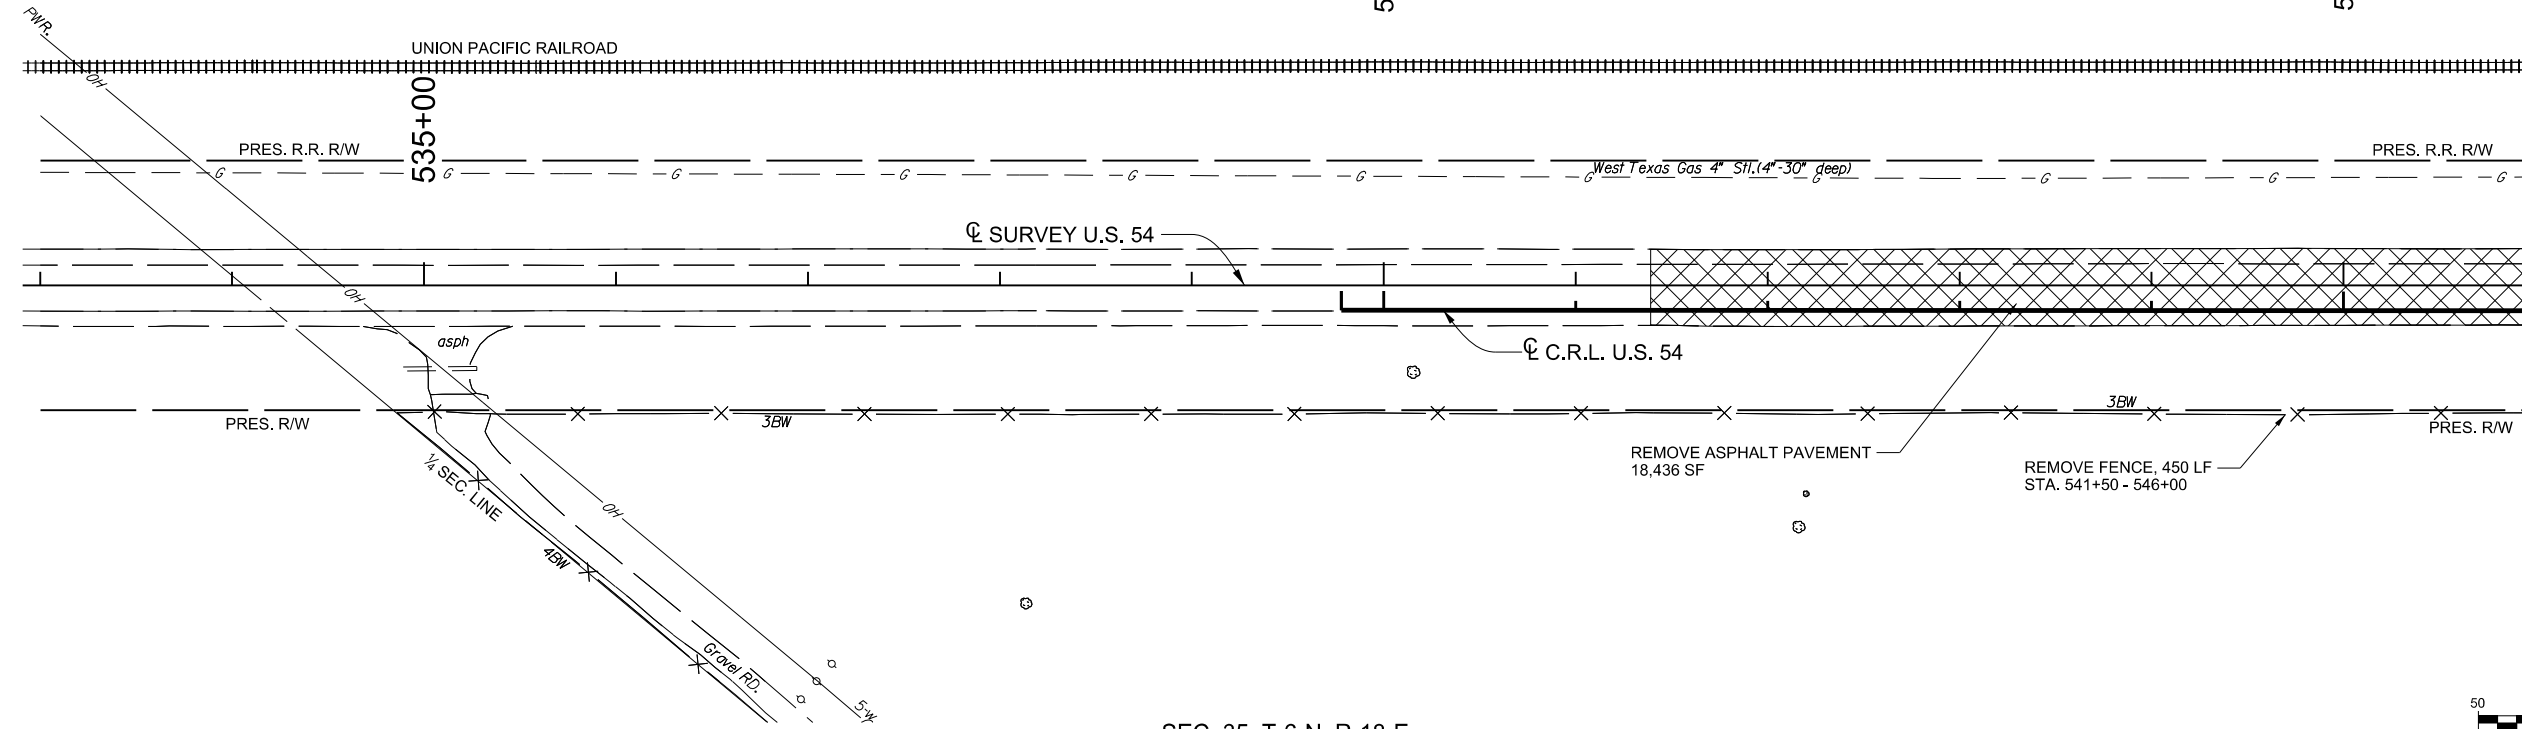


SEC. 35, T-6-N, R-18-E

SEC. 35, T-6-N, R-18-E

550+00 550+00

555+00 555+00

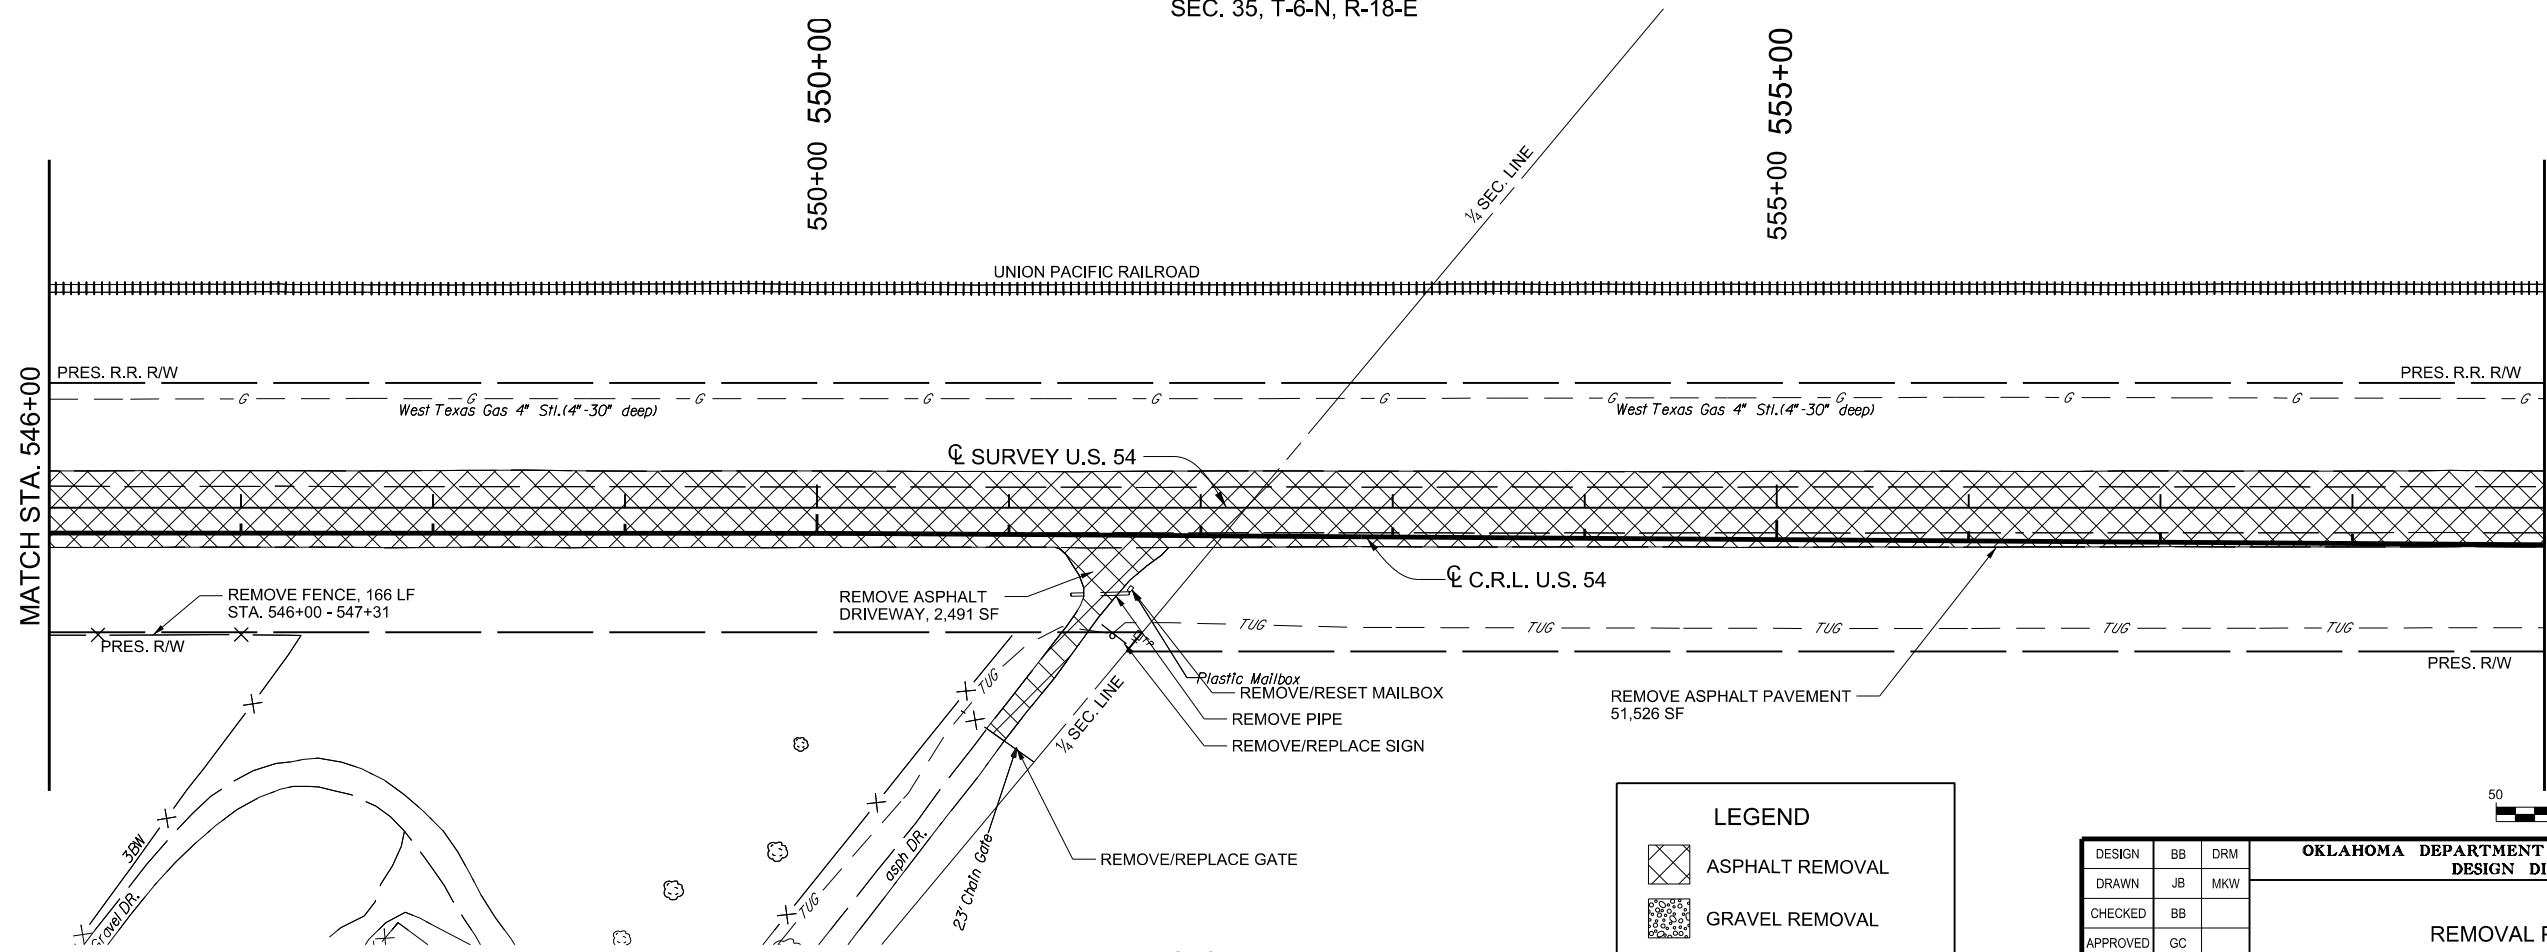

SEC. 35, T-6-N, R-18-E

LEGEND	
	ASPHALT REMOVAL
	GRAVEL REMOVAL

DESIGN	BB	DRM
DRAWN	JB	MKW
CHECKED	BB	
APPROVED	GC	
SQUAD	JACOBS	

OKLAHOMA DEPARTMENT OF TRANSPORTATION
DESIGN DIVISION

REMOVAL PLAN (1)

JOB PIECE NO. 20839(08) SHEET NO. R014

PRINT DATE: 8/7/2017 F:\Jobs\WK\2300-EC1335 (TEXAS CO)\700CADD\702CIVIL\WK\2300_Rem1.dgn