

UTILITY OWNERSHIPS

WEST TEXAS GAS (800)-895-5806  
 TIMBERLAND (620)-624-3868  
 PANHANDLE TELEPHONE CO-OP INC. (580)-338-2556  
 TRI-COUNTY ELECTRIC CO-OP (800)-522-3315  
 CITY OF TYRONE (580)-854-6873

316.535+07.26, 28°48'39.0" Rwy.  
 C.G.M.P.A. S.D. 43.5' R/W  
 E. Elev. = 2908.9 S. & 2909.3 N.


SEC. 35, T-6-N, R-18-E

540+00



545+00

BM 122

POB STA. 539+77.85

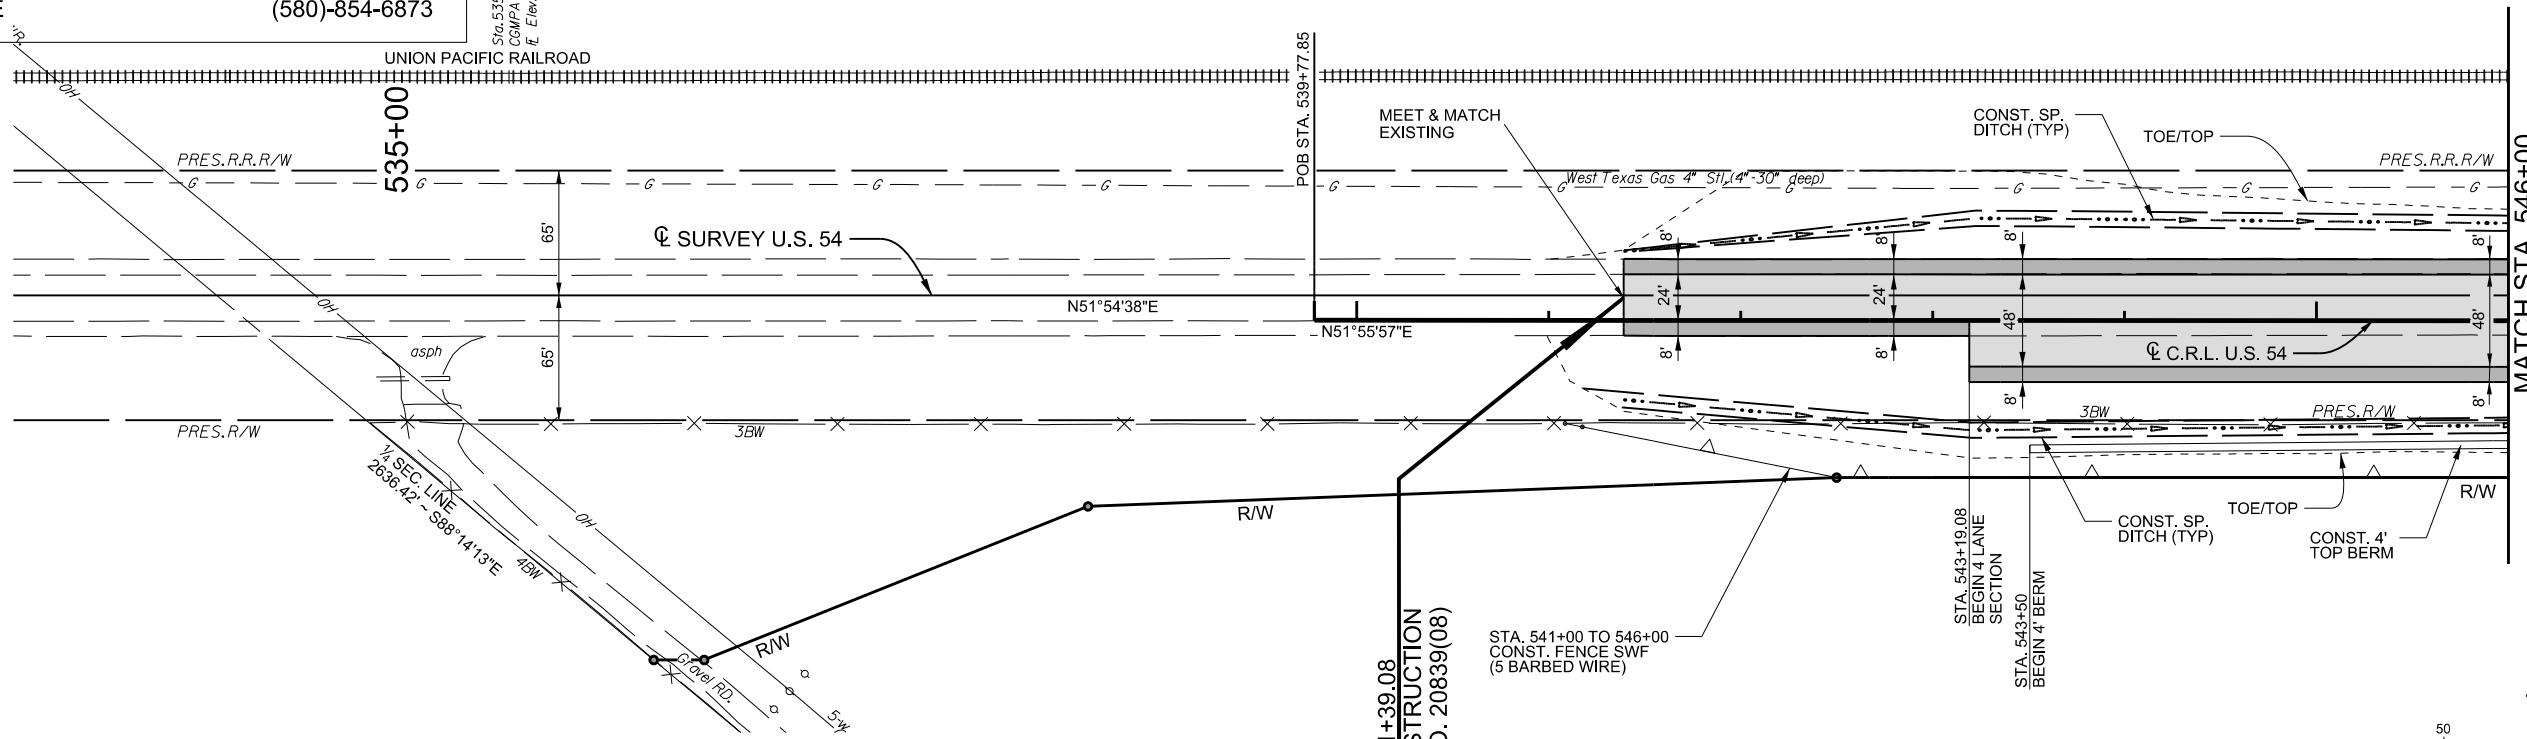

SEC. 35, T-6-N, R-18-E

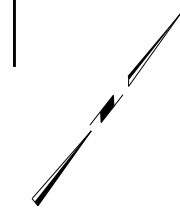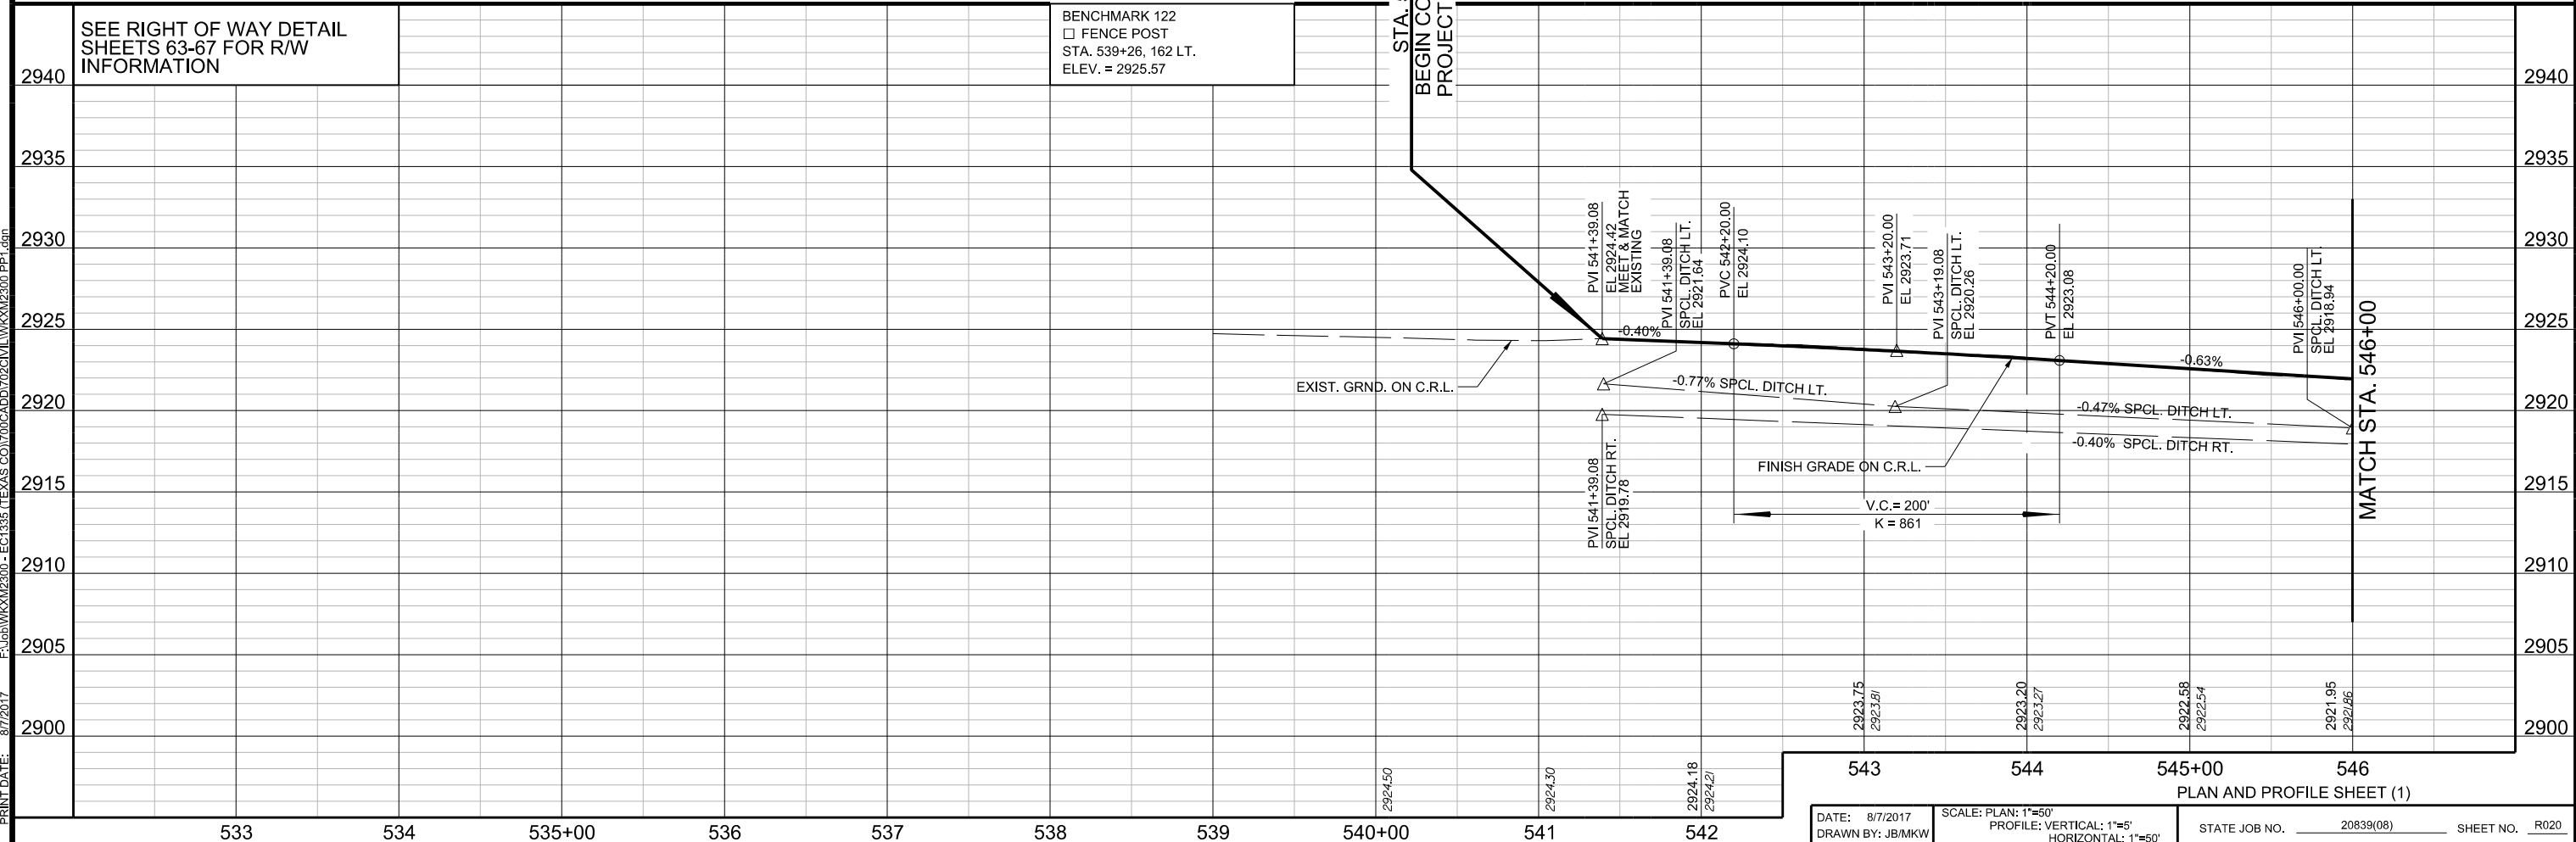

PRINT DATE: 8/7/2017 F:\Job\WKM2300 - EC1335 (TEXAS CO)\700CADD\702CIVIL\WKM2300.PP1.dgn