


SEE RIGHT OF WAY DETAIL  
SHEETS 63-67 FOR R/W  
INFORMATION

BENCHMARK 124  
□ SPIKE NEAR RAILROAD BRIDGE  
STA. 560+00, 103 LT.  
ELEV. = 2916.99

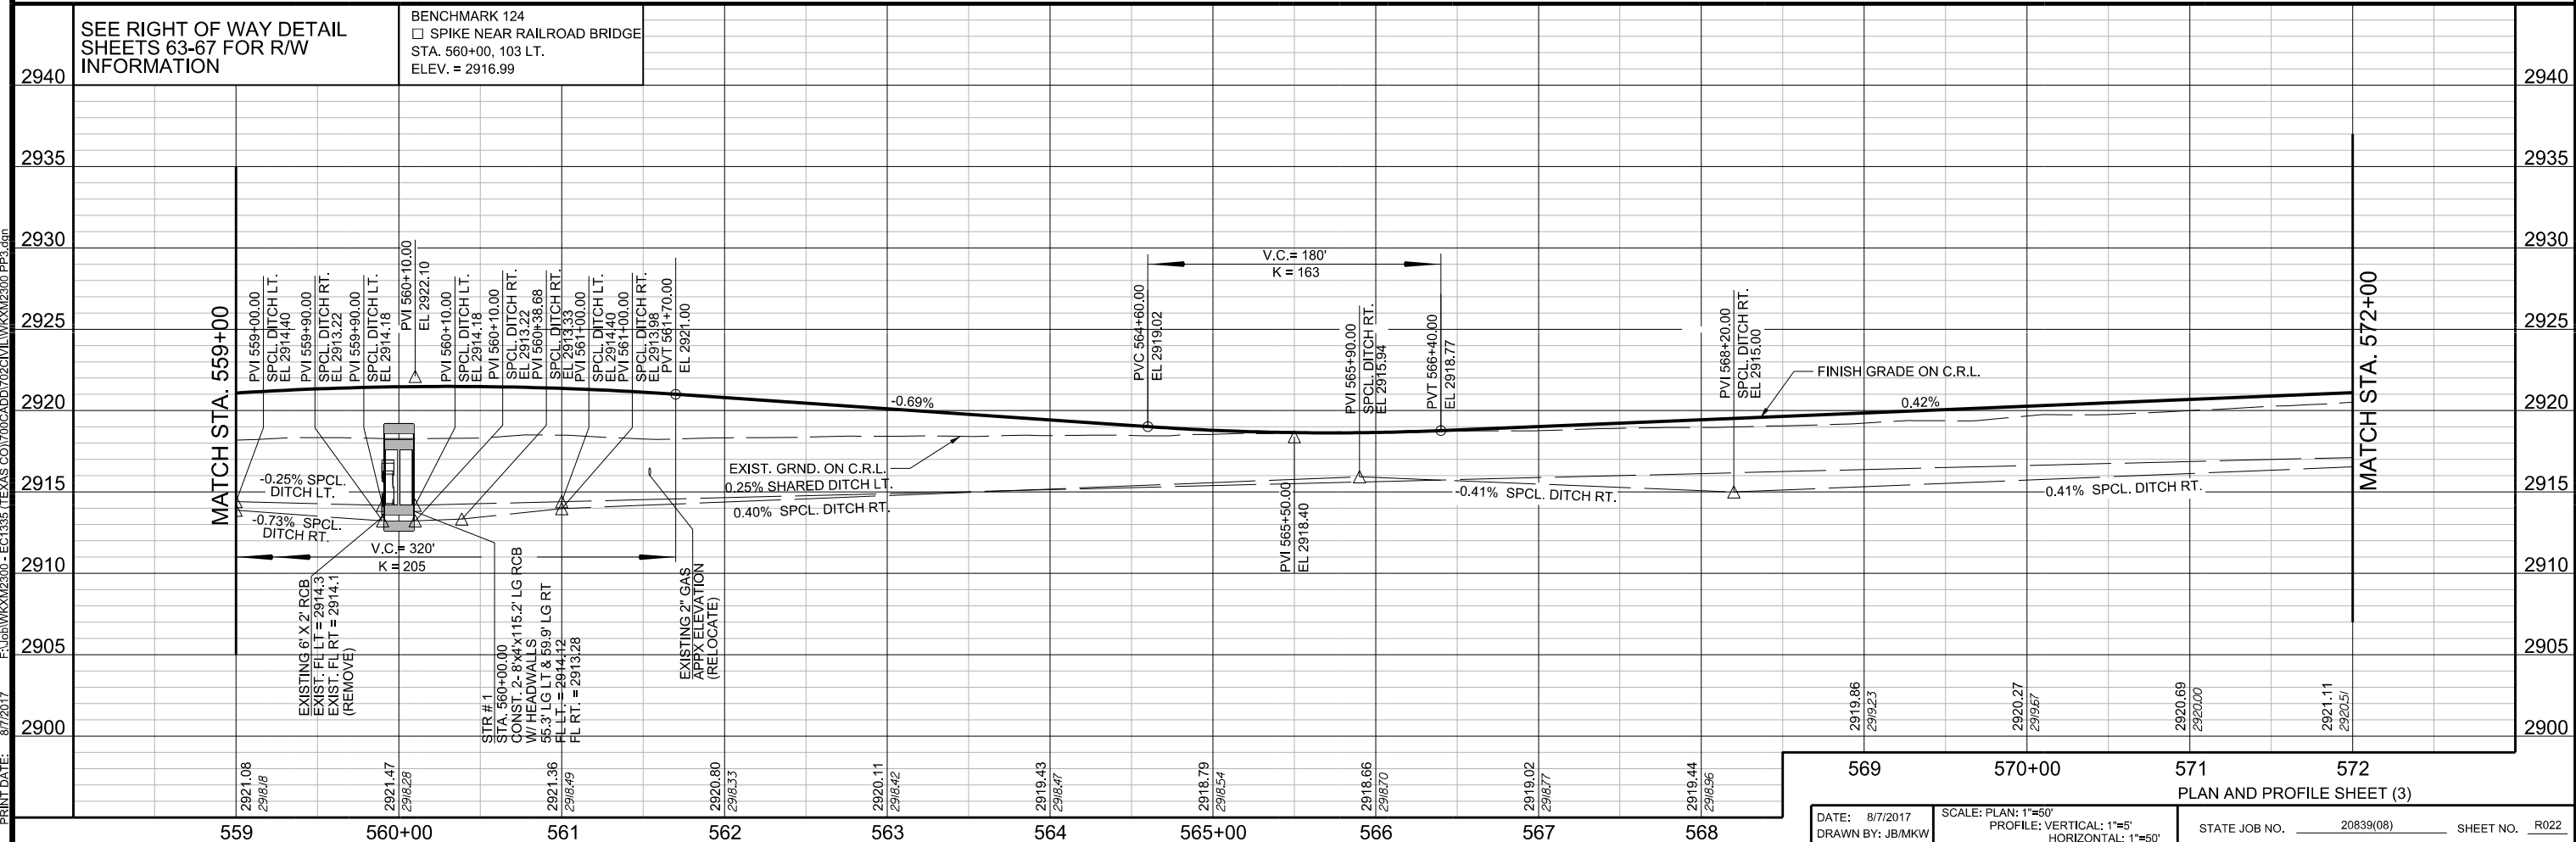

PRINT DATE: 8/7/2017 F:\Job\WKM2300 - EC1335 (TEXAS CO)\700CADD\702CIVIL\WKM2300.PE3.dgn