


SEC. 25, T-6-N, R-18-E

WARNING :
UNDERGROUND GAS
USE EXTREME CARE
OPERATING MACHINERY
IN THIS AREA.


WARNING :
OVERHEAD ELECTRIC
& UNDERGROUND GAS
USE EXTREME CARE
IN THIS AREA.

WARNING :
OVERHEAD ELECTRIC
USE EXTREME CARE
IN THIS AREA.

WARNING :
UNDERGROUND GAS
USE EXTREME CARE
OPERATING MACHINERY
IN THIS AREA.

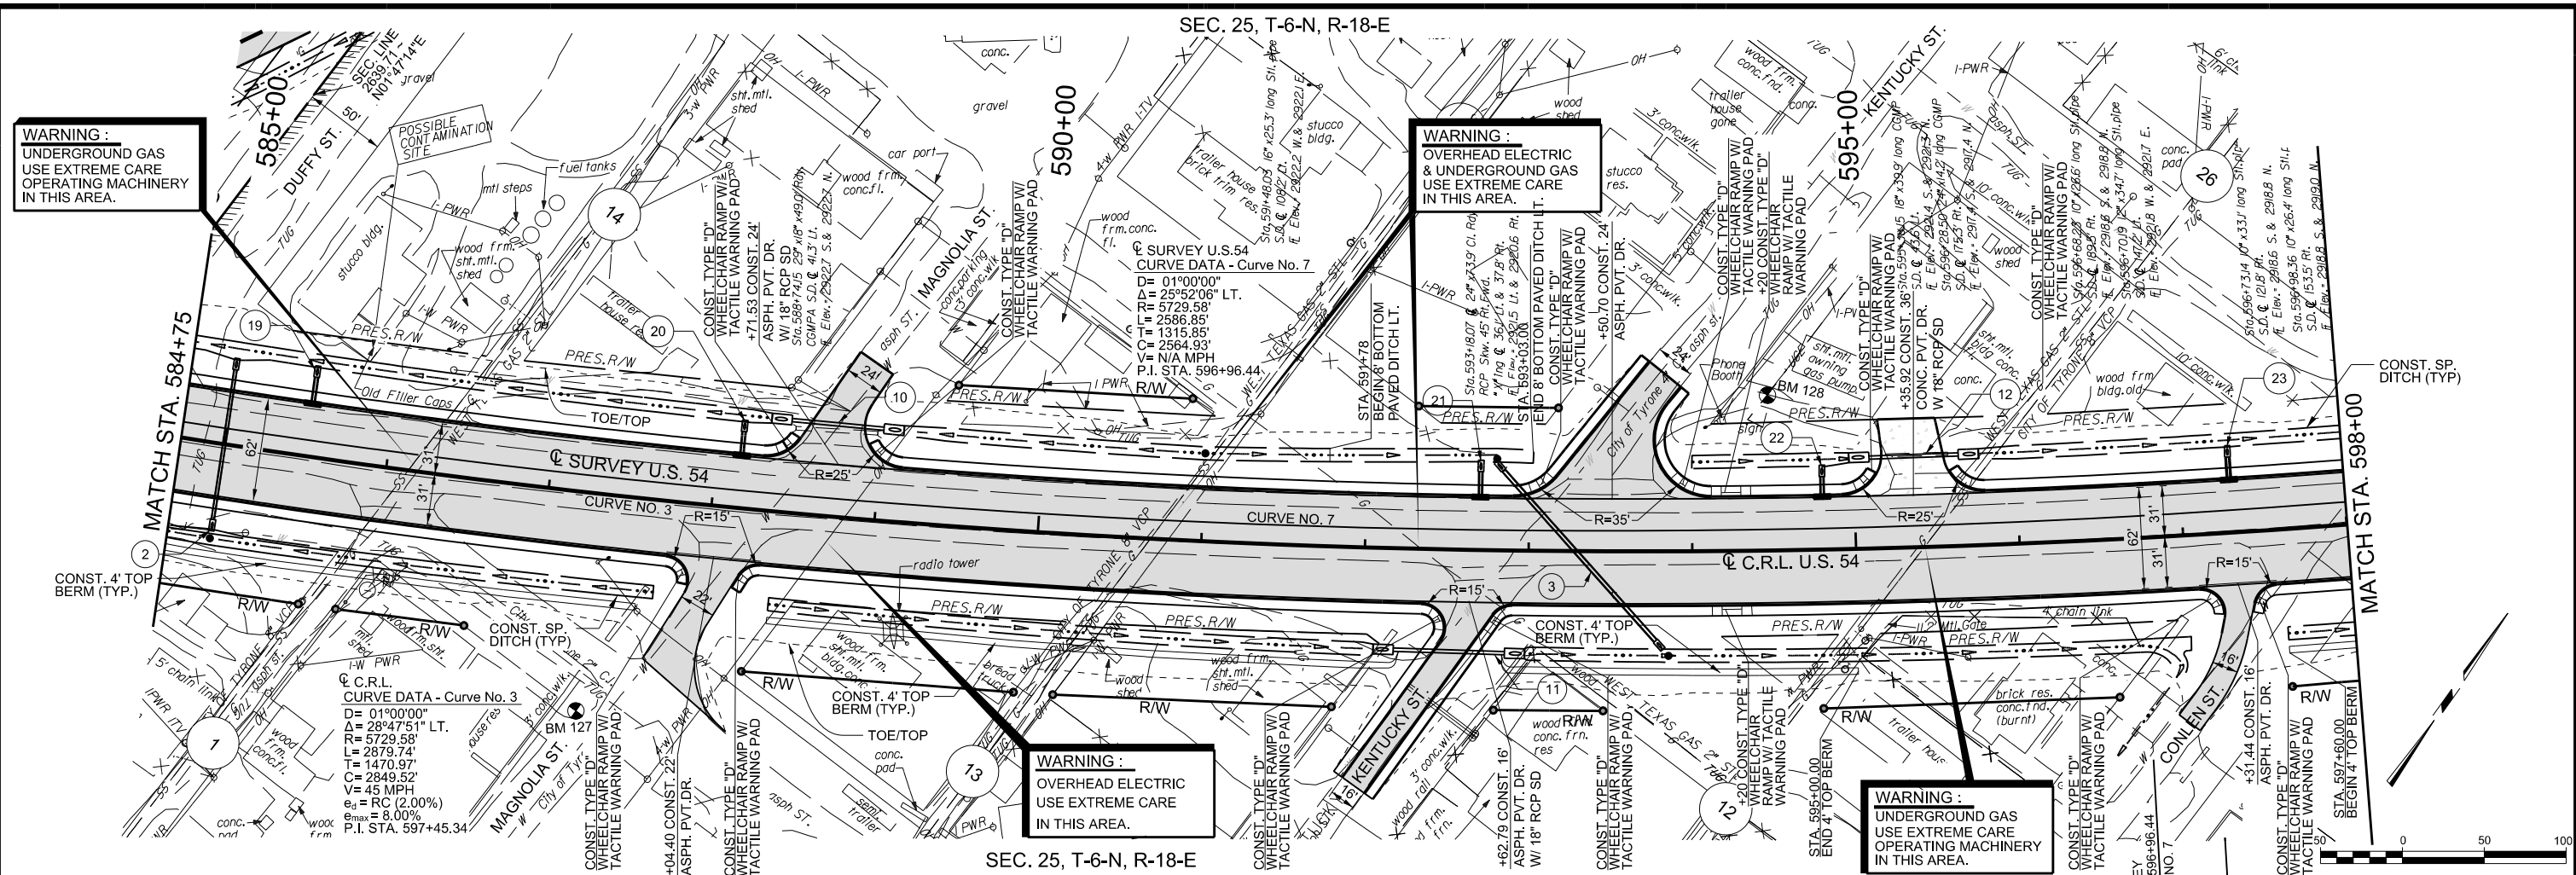

SEC. 25, T-6-N, R-18-E

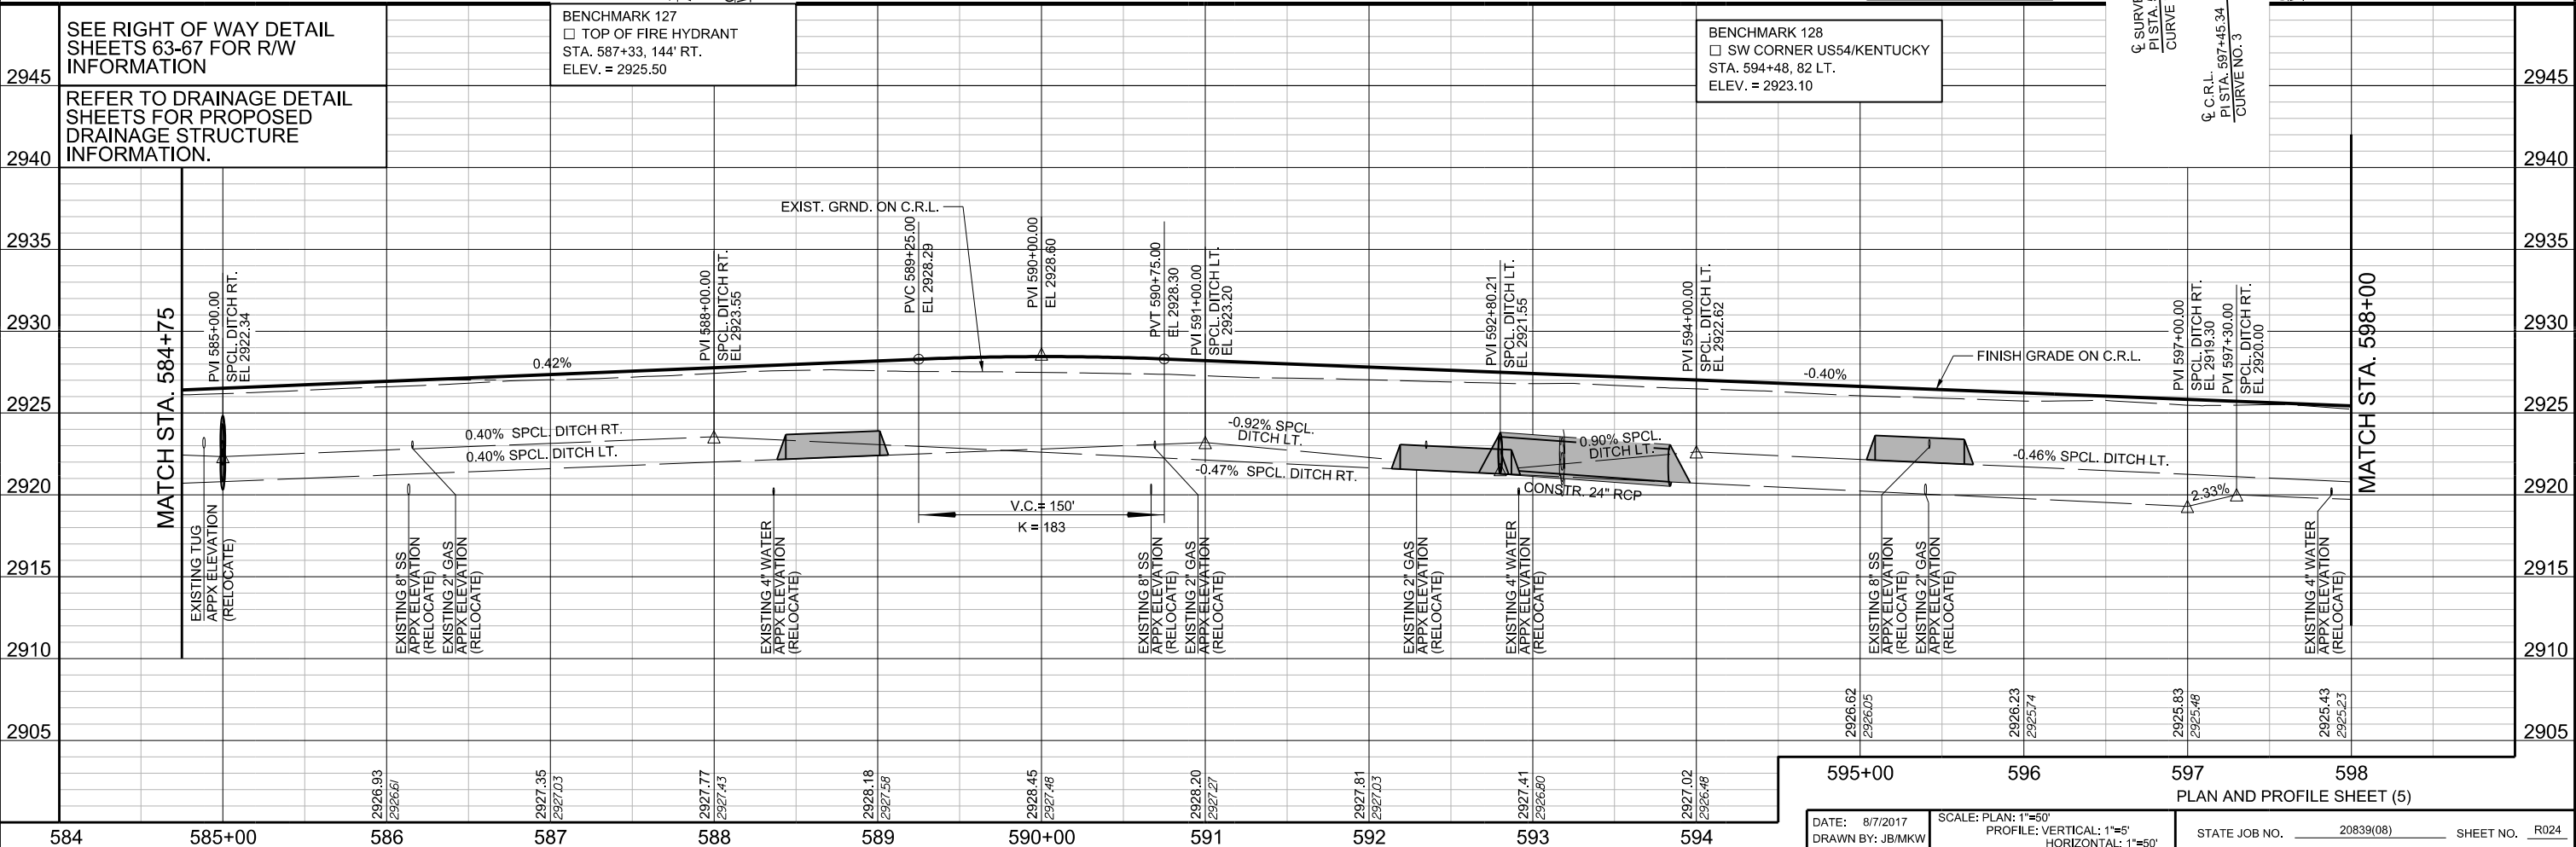

PRINT DATE: 8/7/2017 F:\Job\W\2300 - EC1335 (TEXAS CO)\700CADD\702CIVIL\W\K\2300_PP5.dgn