



640+00

645+00

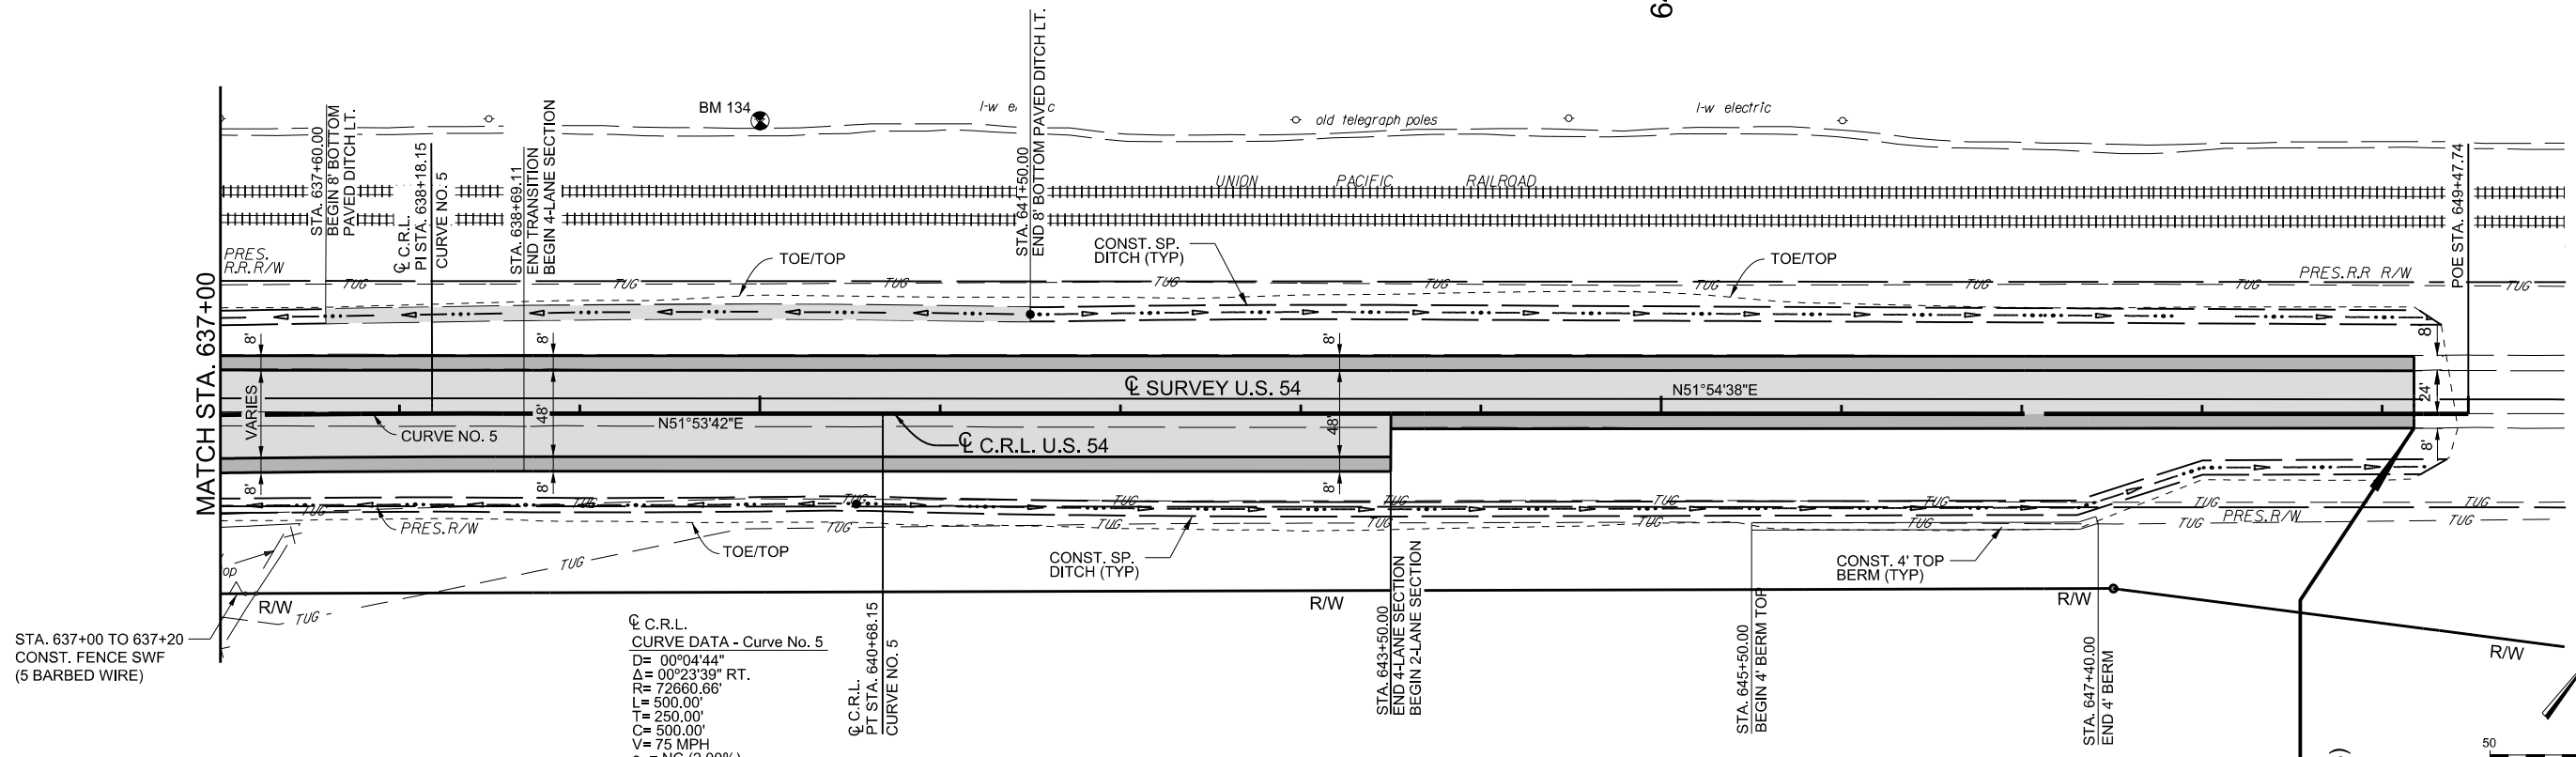

C.R.L.
 CURVE DATA - Curve No. 5
 D= 00°04'44"
 Δ= 00°23'39" RT.
 R= 72660.66'
 L= 500.00'
 T= 250.00'
 C= 500.00'
 V= 75 MPH
 e_a = NC (2.00%)
 g_{max} = 8.00%
 P.I. STA. 638+18.15

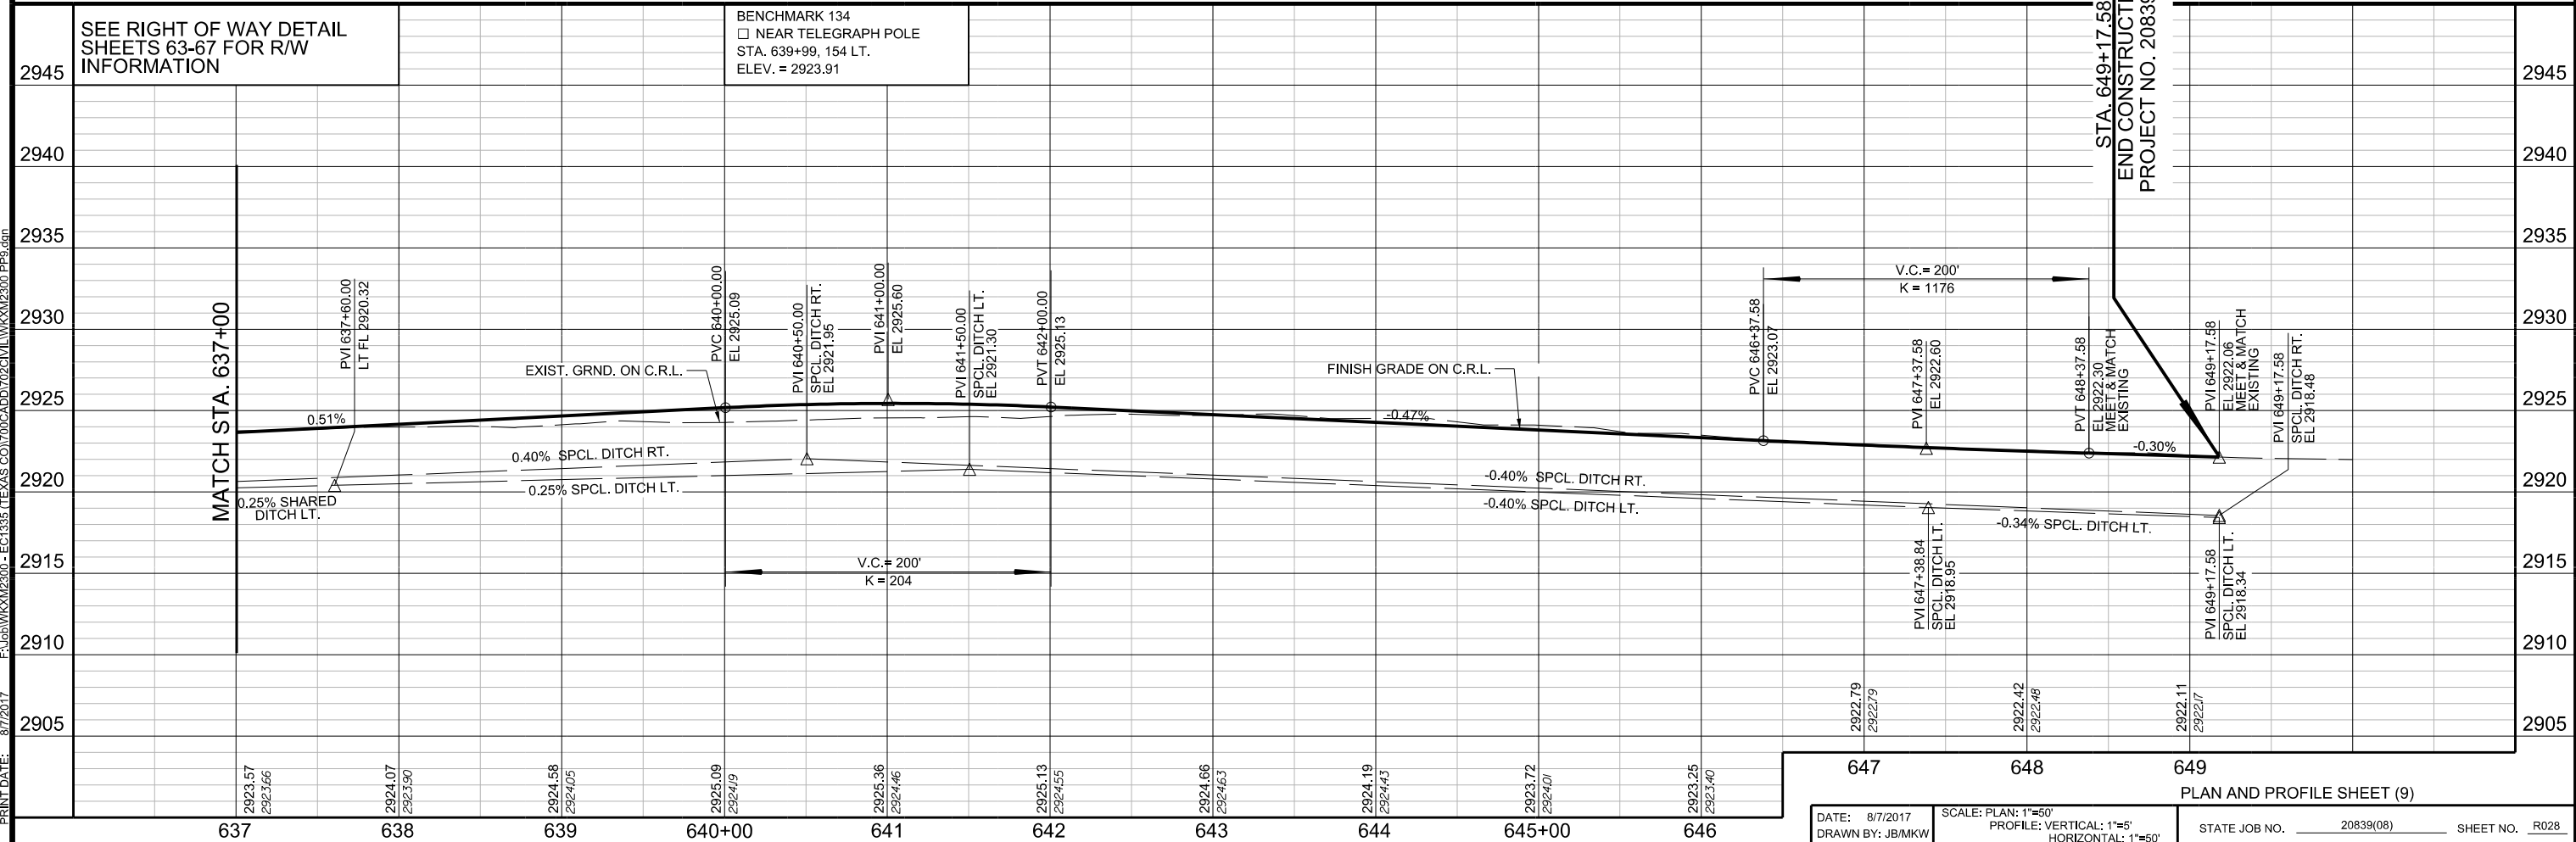

SEE RIGHT OF WAY DETAIL SHEETS 63-67 FOR R/W INFORMATION

BENCHMARK 134
 □ NEAR TELEGRAPH POLE
 STA. 639+99, 154 LT.
 ELEV. = 2923.91

STA. 649+17.58
 END CONSTRUCTION
 PROJECT NO. 20839(08)

PRINT DATE: 8/7/2017 F:\Job\WKM2300 - EC1335 (TEXAS CO)\700CADD\702CIVIL\WKM2300.PE9.dgn