
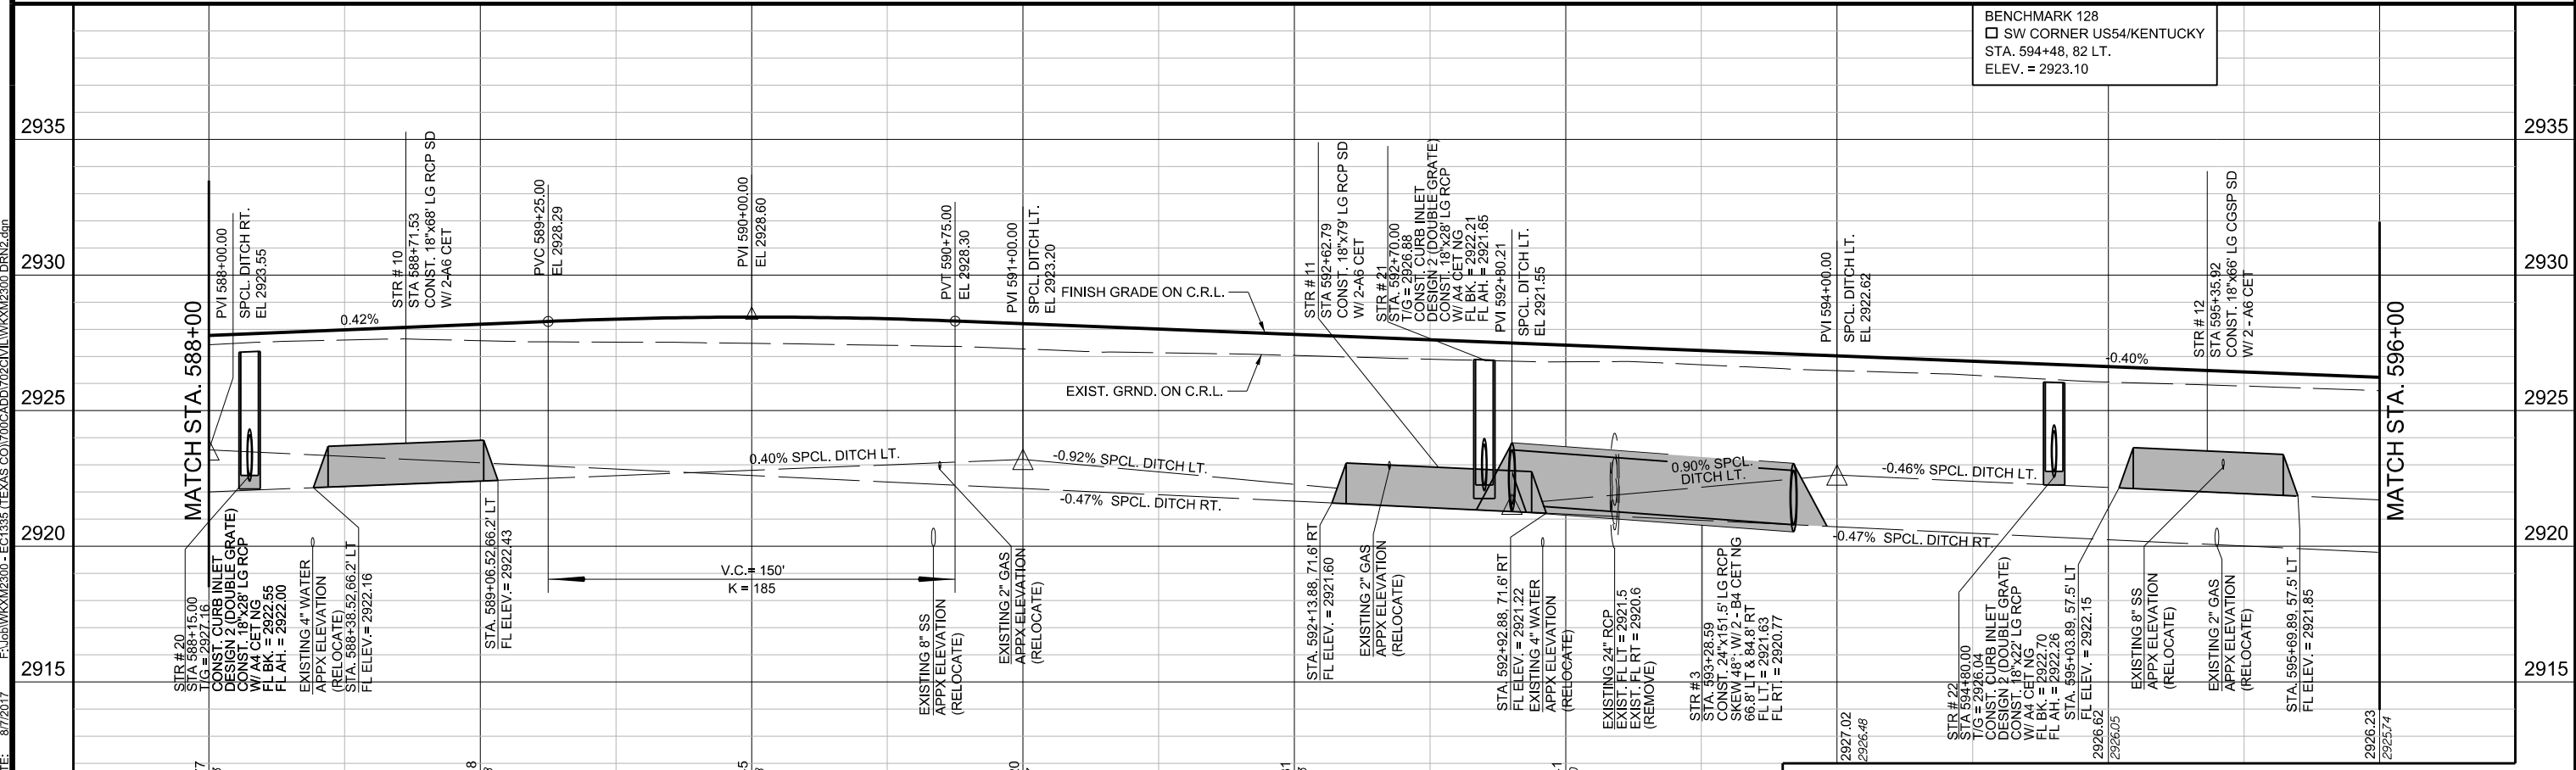


PRINT DATE: 8/7/2017 F:\Job\WK\M2300-EC1335 (TEXAS CO)\700CADD\702CIVIL\WK\M2300.DRW2.dwg

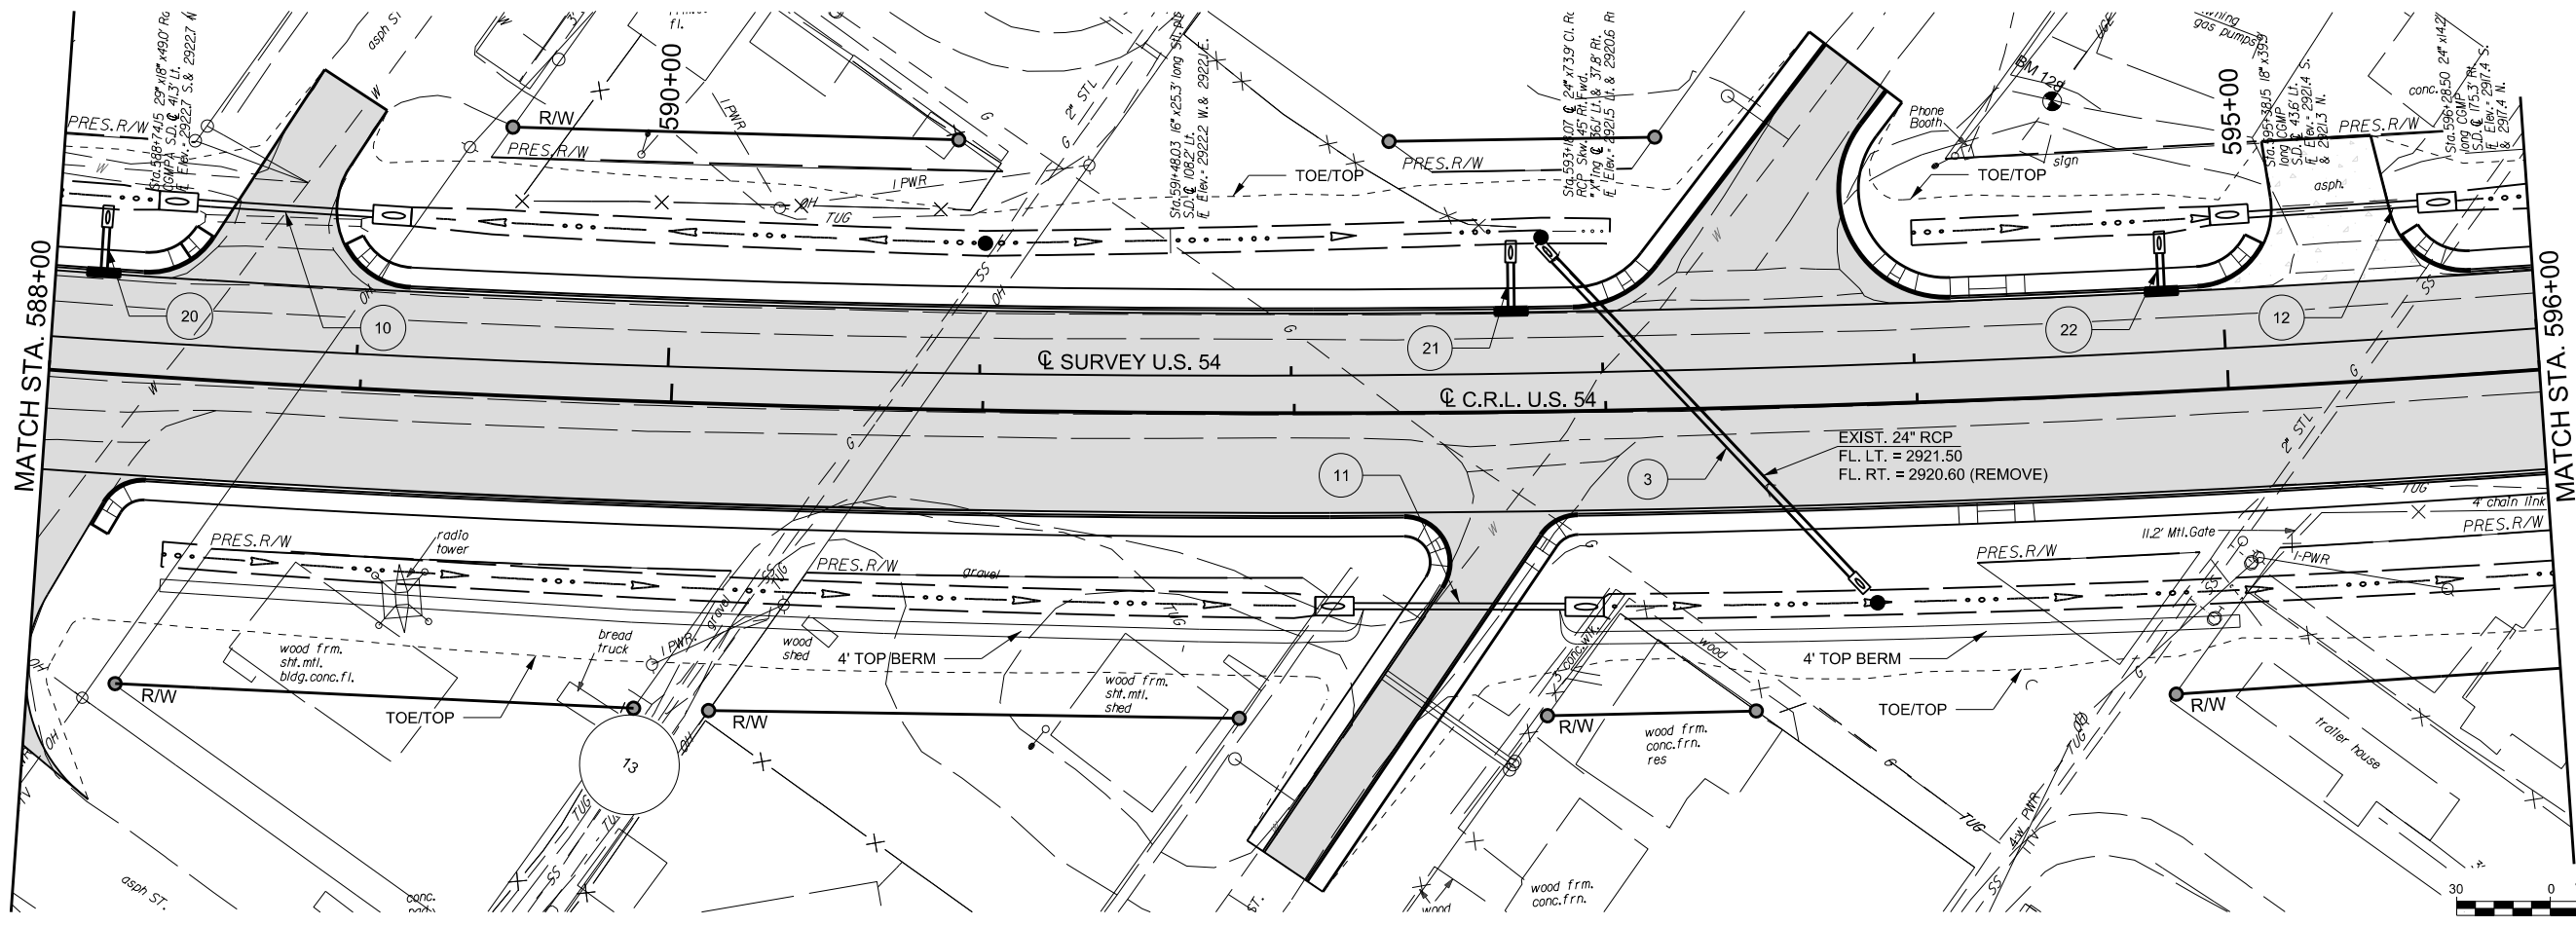

BENCHMARK 128
 SW CORNER US54/KENTUCKY
 STA. 594+48, 82 LT.
 ELEV. = 2923.10