



OKLAHOMA DEPARTMENT OF TRANSPORTATION					
FED. ROAD DIST. NO.	STATE	PROJ. NO.	FISCAL YEAR	SHEET NO.	TOTAL SHEETS
6	OKLA.			5009	
DESCRIPTION		REVISIONS		DATE	

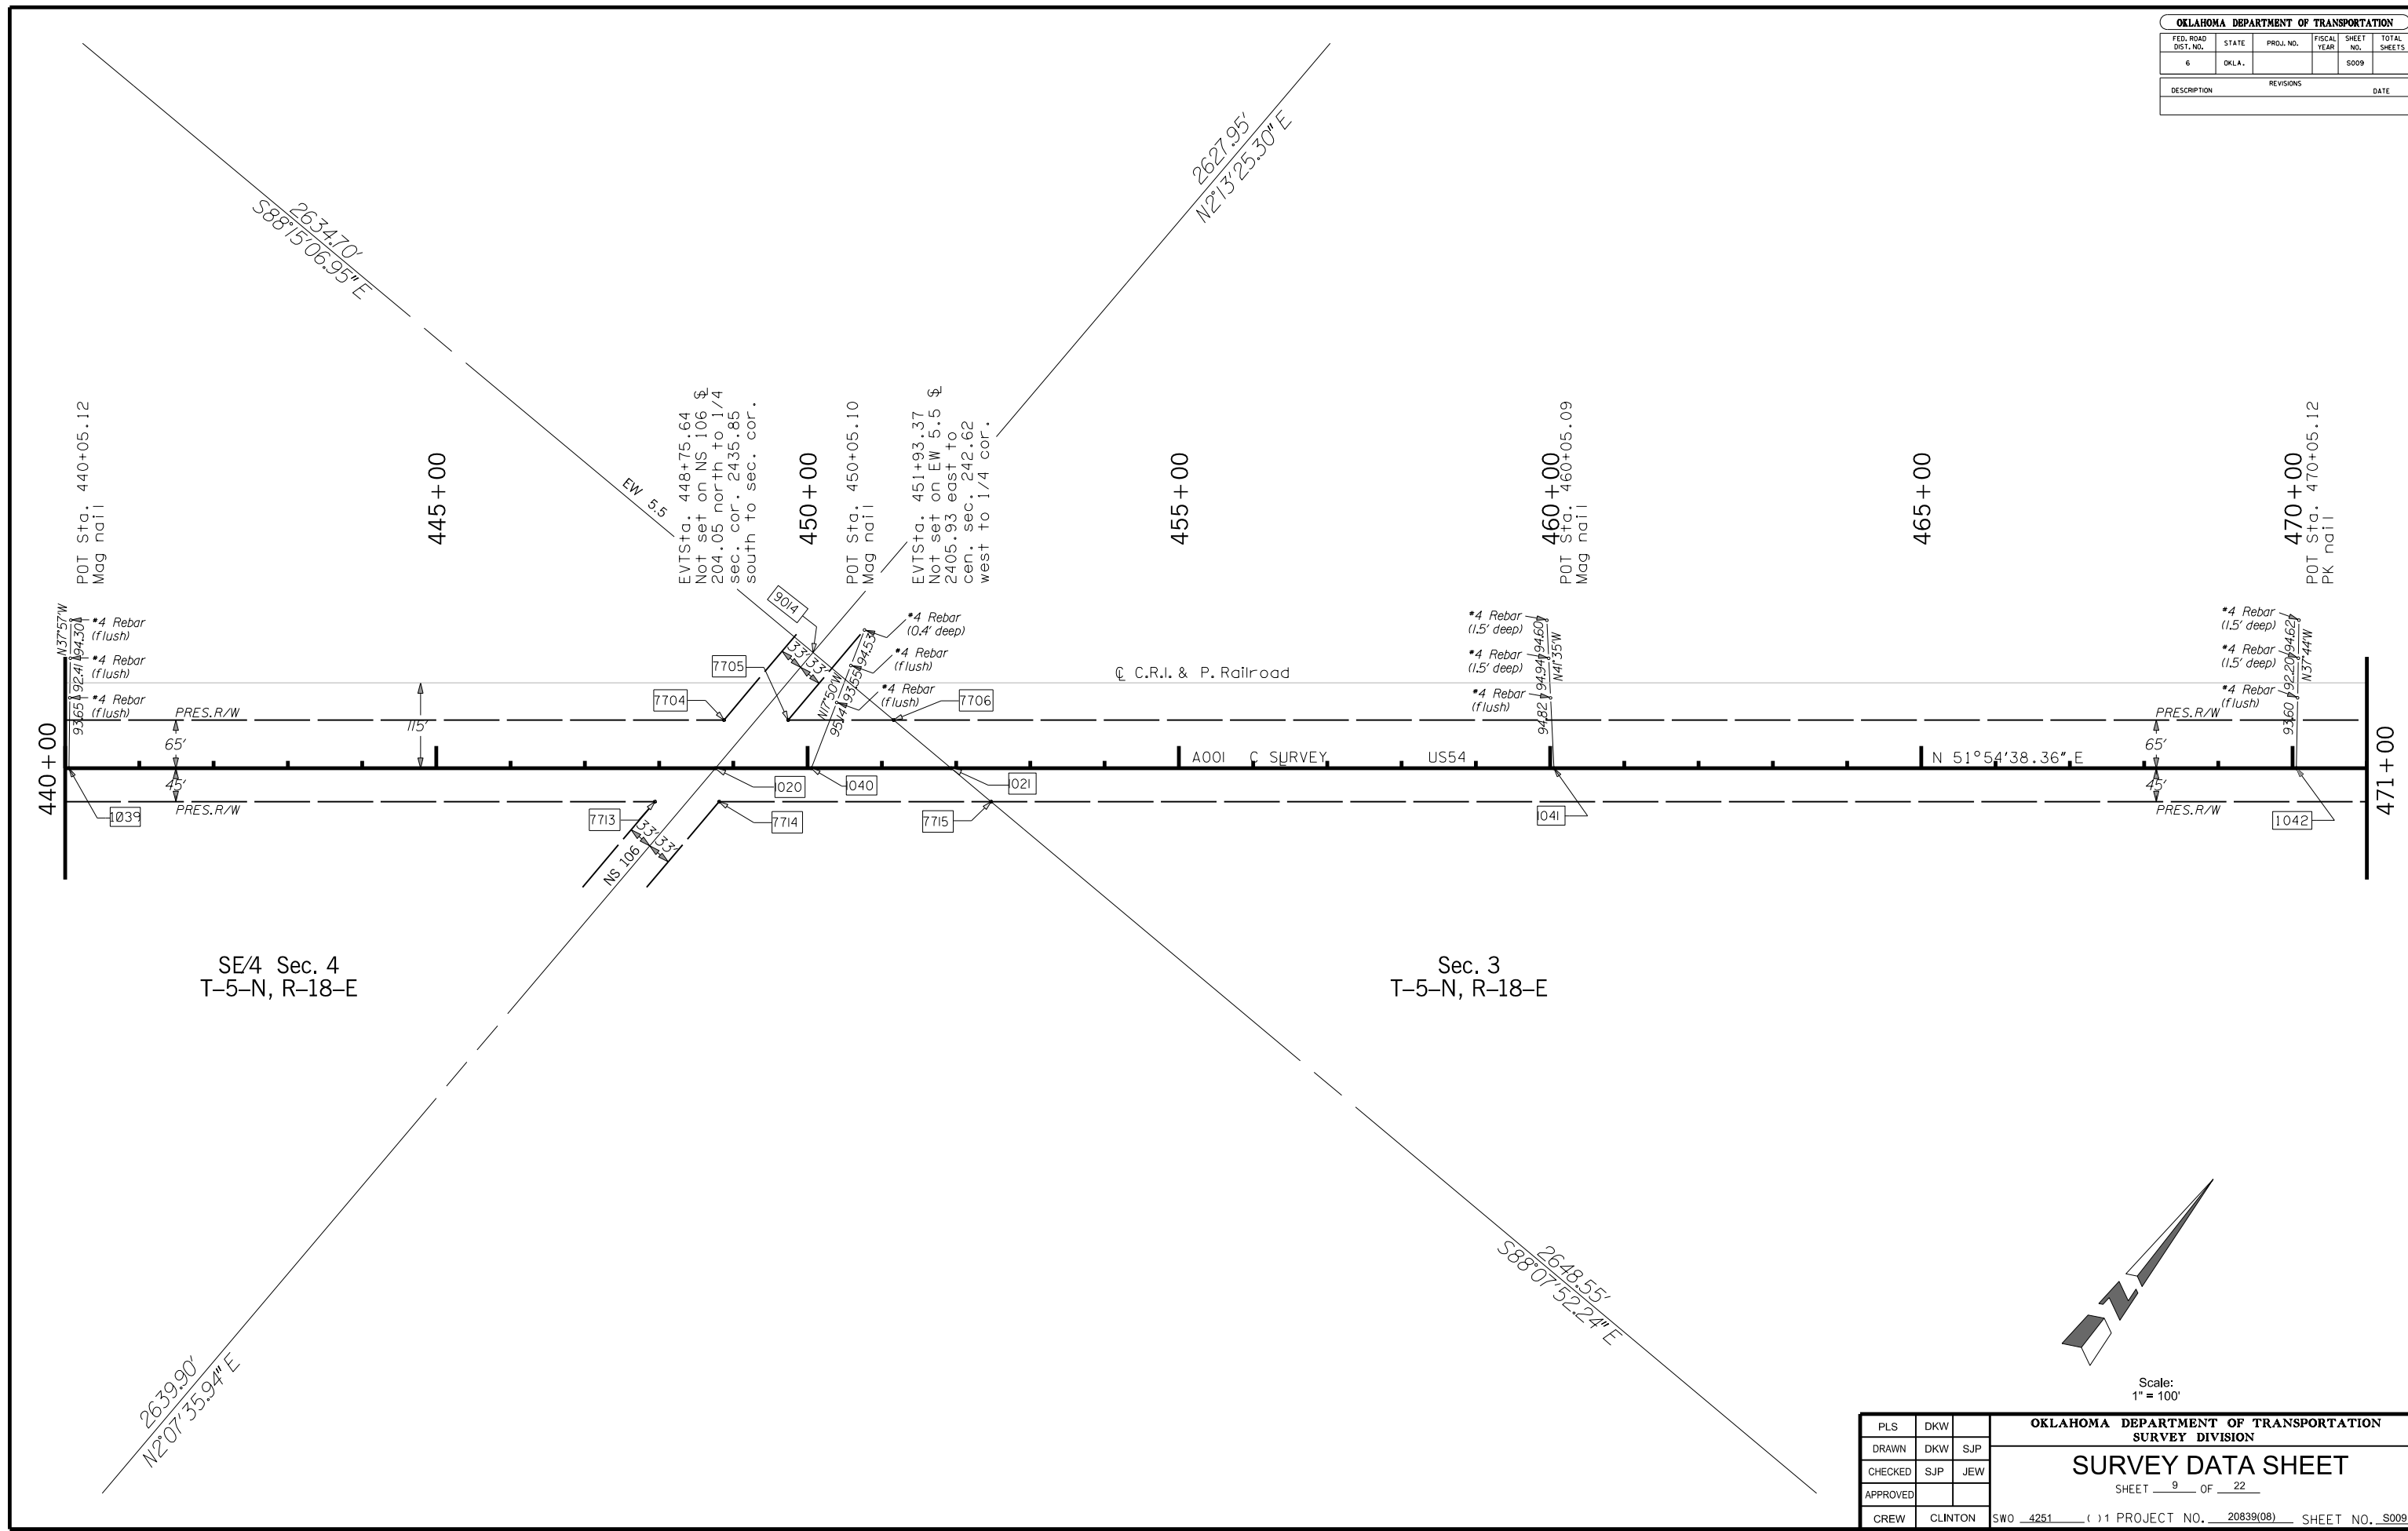

PLS	DKW		OKLAHOMA DEPARTMENT OF TRANSPORTATION		
DRAWN	DKW	SJP	SURVEY DIVISION		
CHECKED	SJP	JEW	SURVEY DATA SHEET		
APPROVED			SHEET 9 OF 22		
CREW	CLINTON	SWO 4251	PROJECT NO. 20839(08)		SHEET NO. 5009

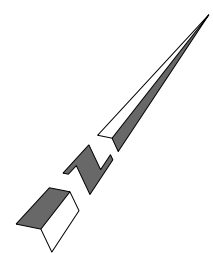

Scale:  
1" = 100'