



PRINT DATE: 8/7/2017 F:\Job\WKM2300-EC1335 (TEXAS CO)\700CADD\702CIVIL\WKM2300\_SS2.dgn

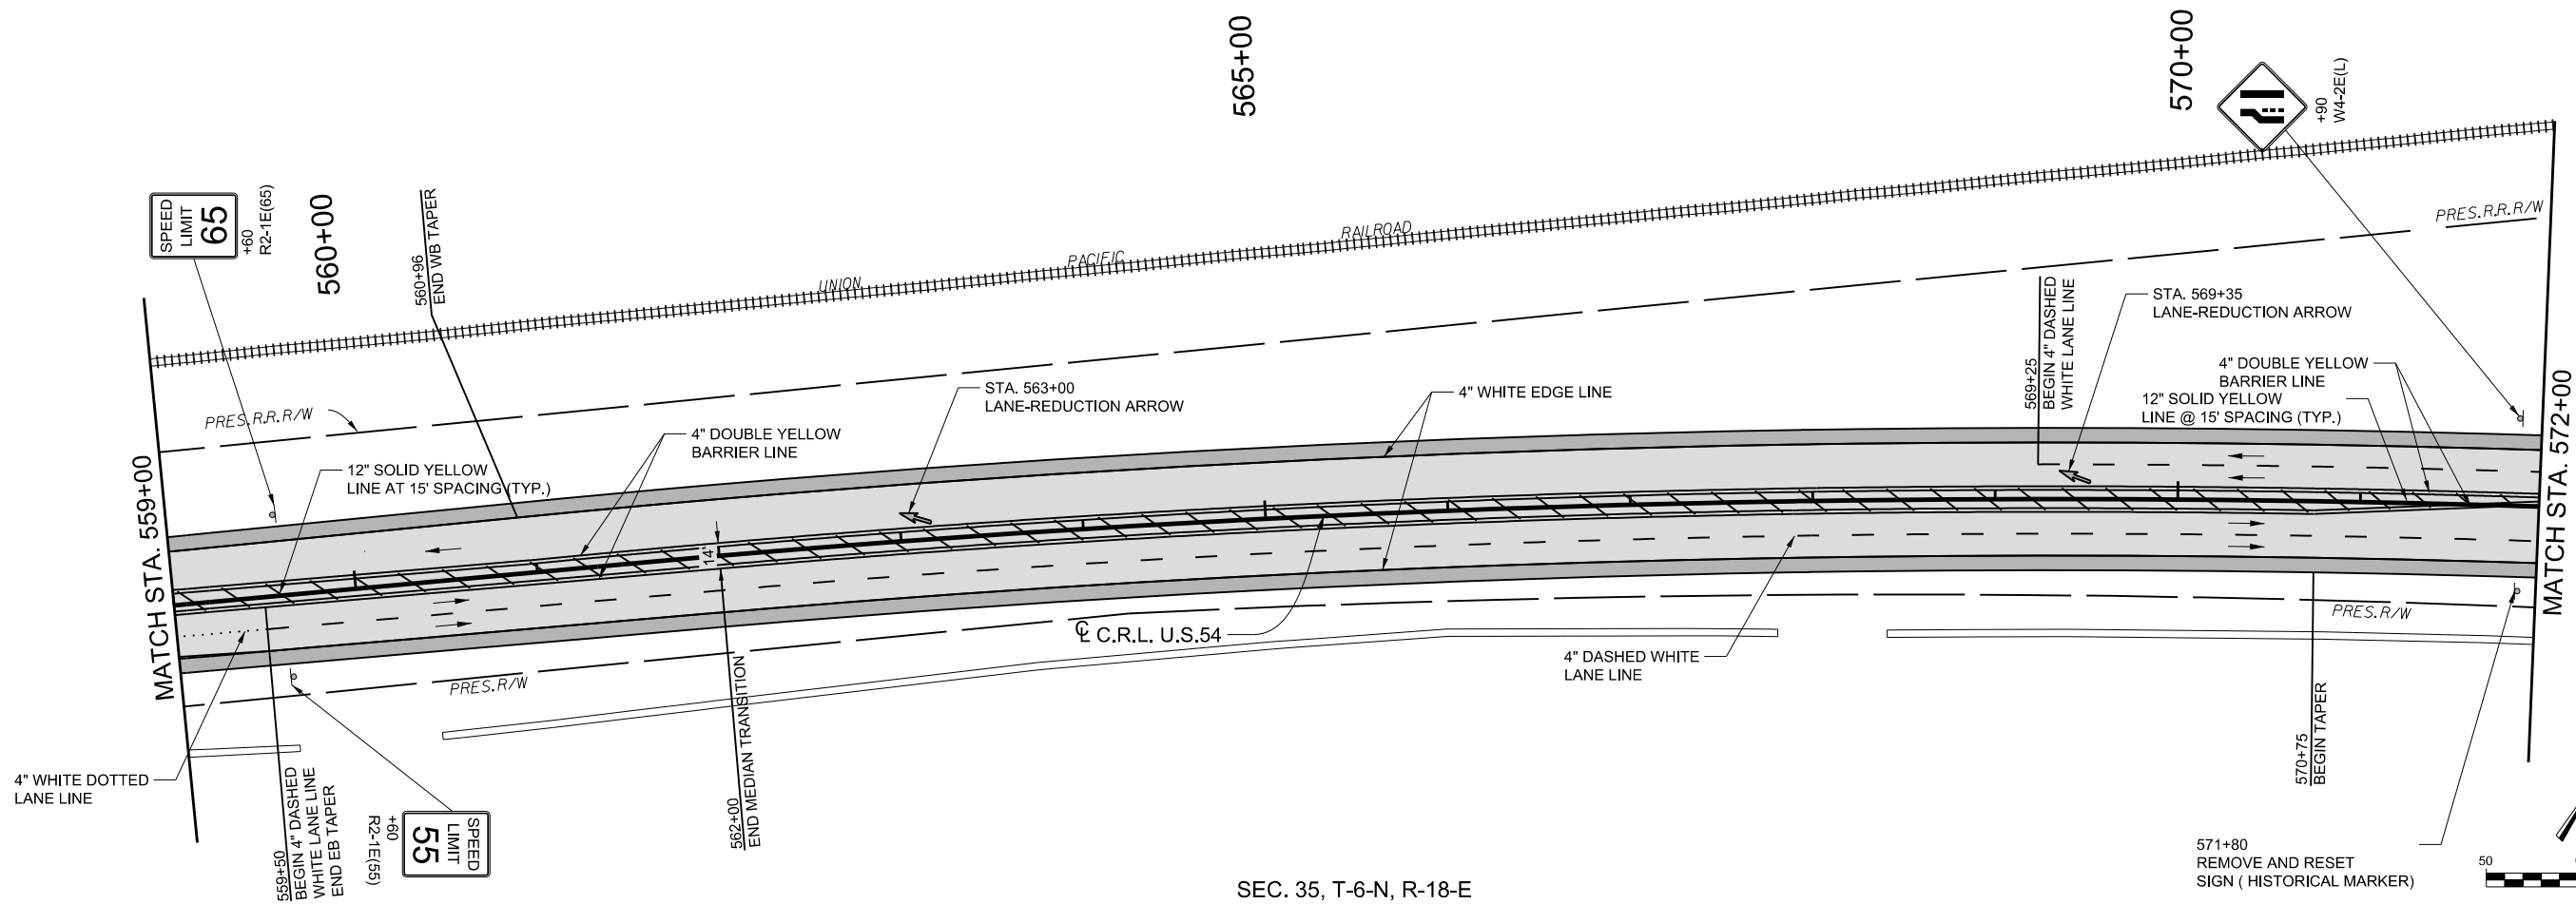

SEC. 35, T-6-N, R-18-E

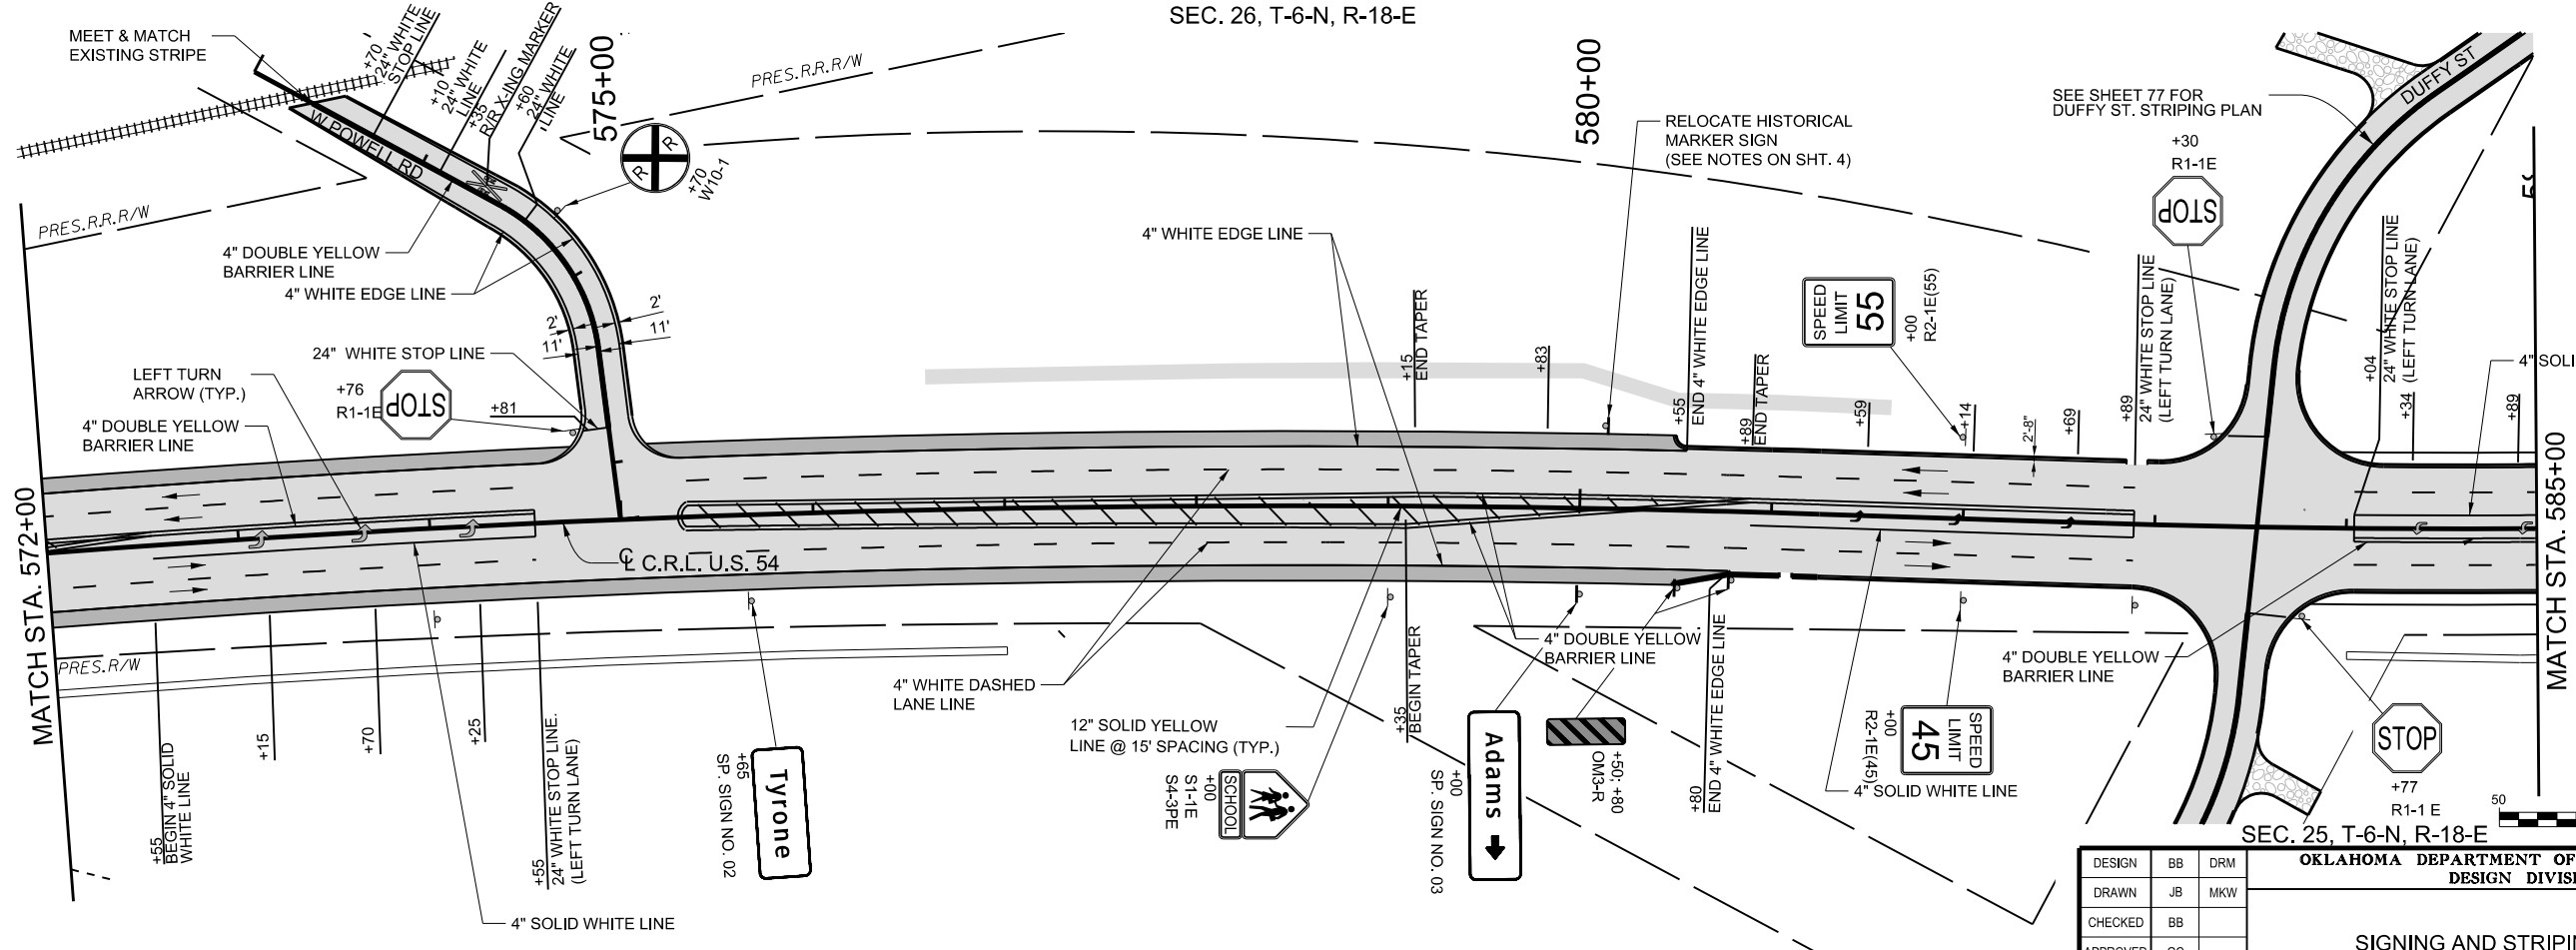

SEC. 26, T-6-N, R-18-E

SEC. 25, T-6-N, R-18-E

SEC. 35, T-6-N, R-18-E

DESIGN	BB	DRM
DRAWN	JB	MKW
CHECKED	BB	
APPROVED	GC	
SQUAD	JACOBS	

OKLAHOMA DEPARTMENT OF TRANSPORTATION  
DESIGN DIVISION

SIGNING AND STRIPING PLAN (2)

JOB PIECE NO. 20839(08) SHEET NO. T003