
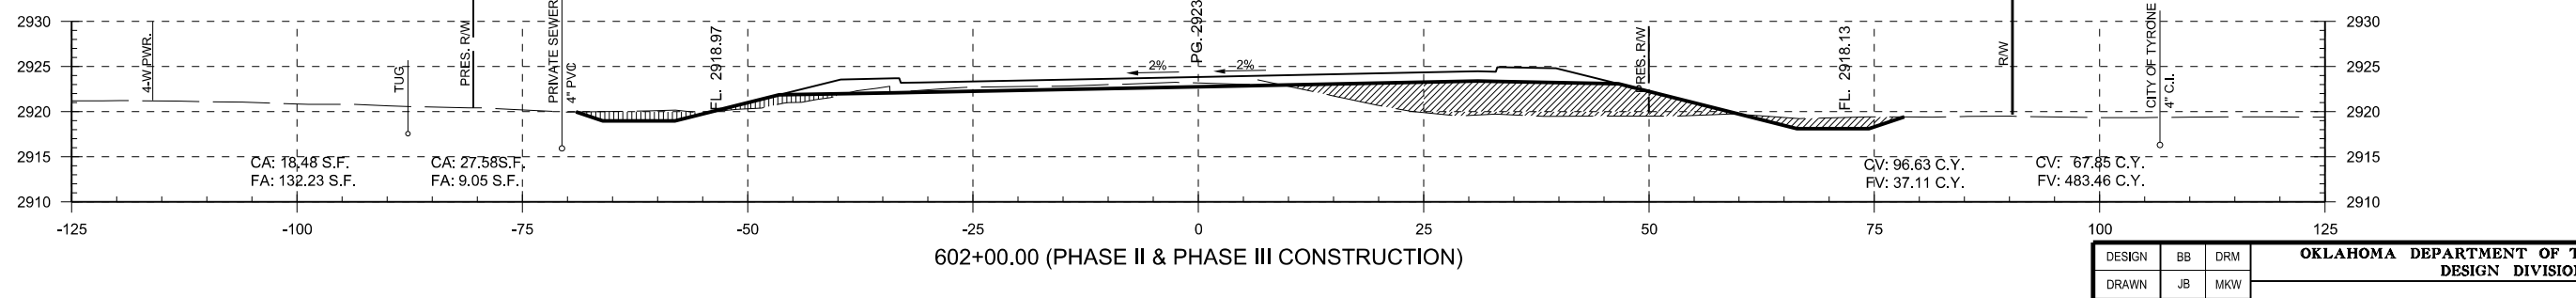
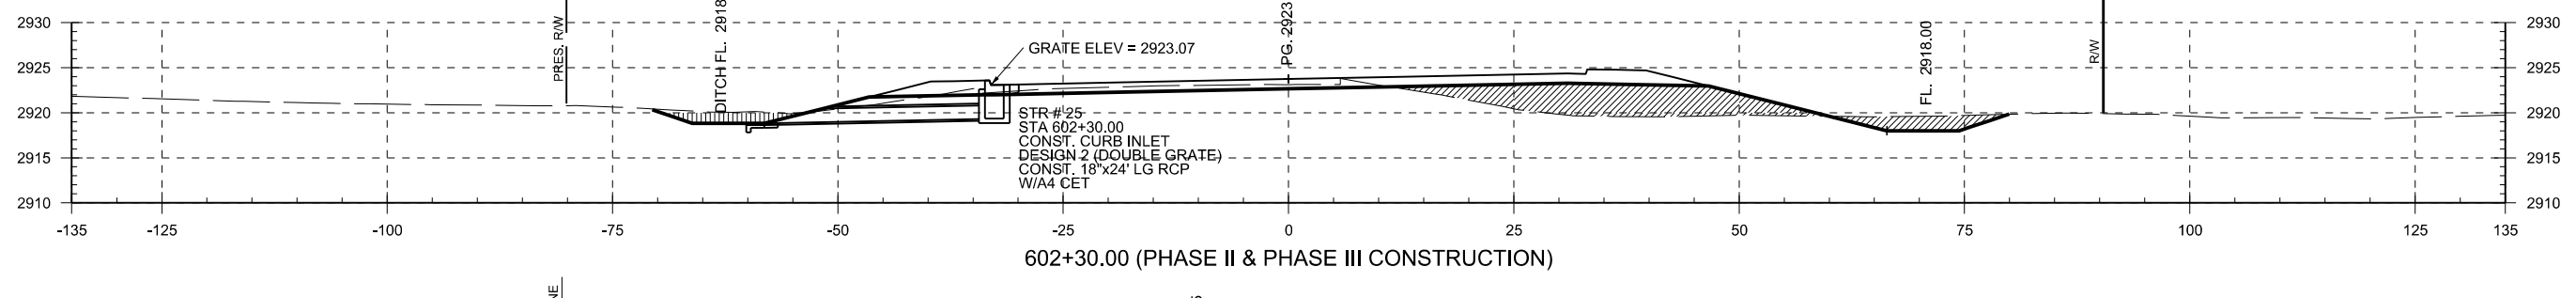
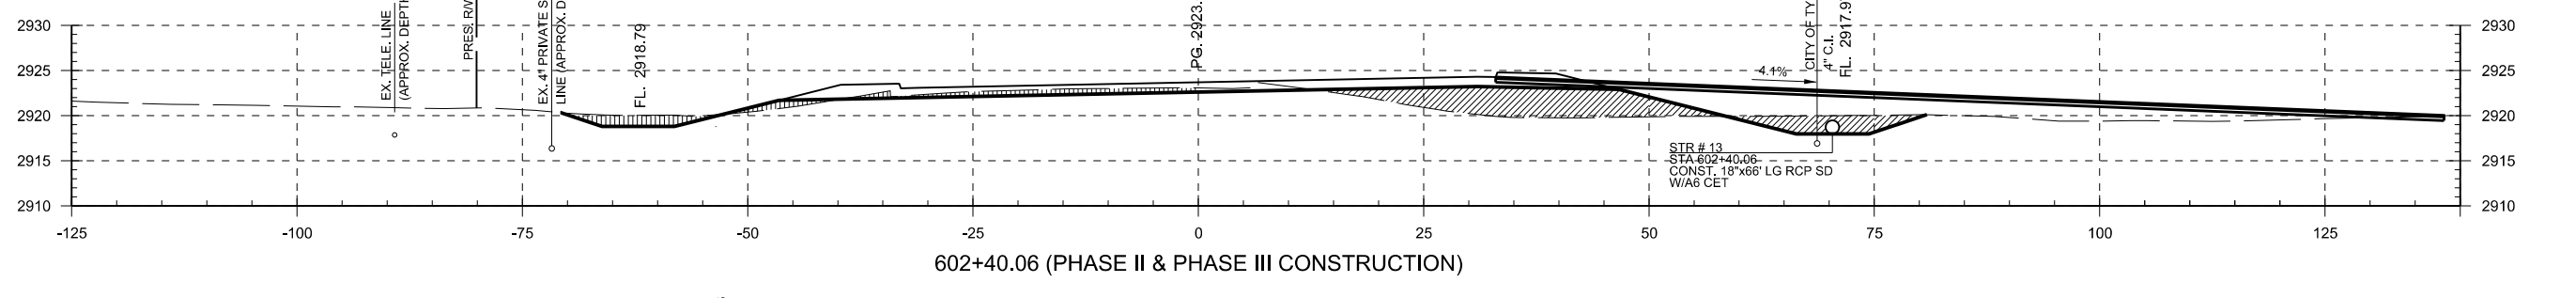
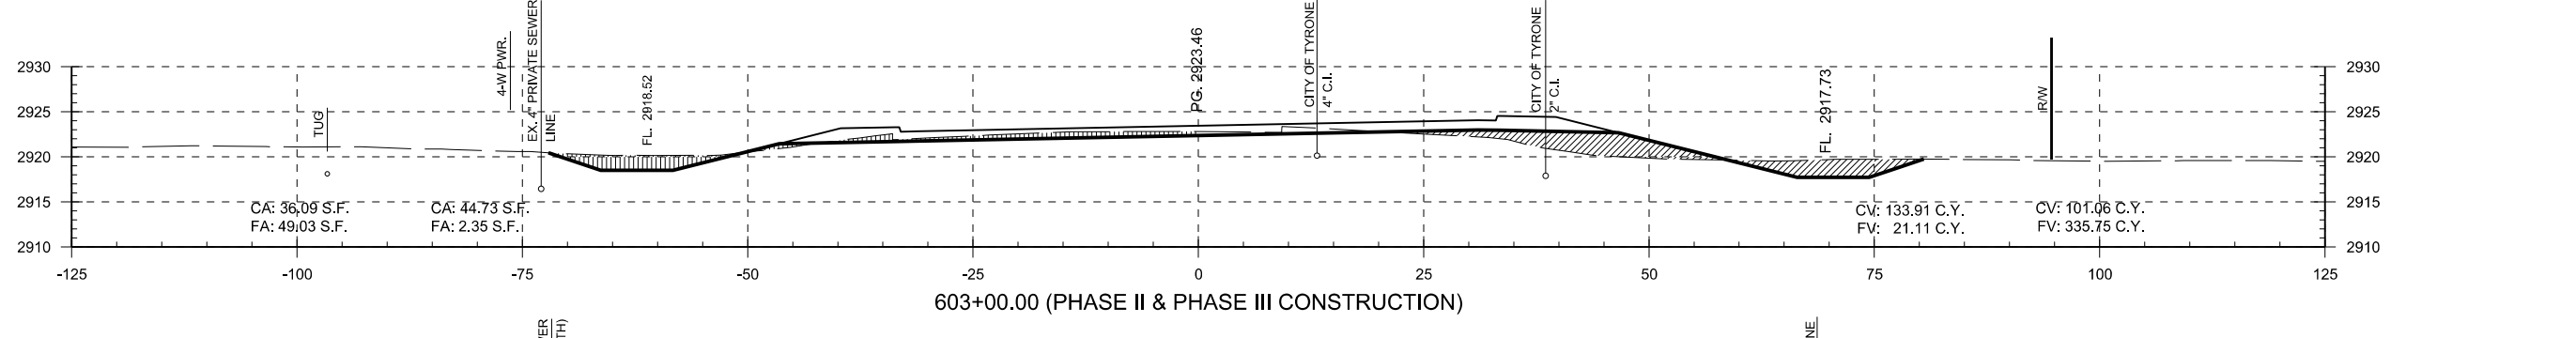


END AREAS (SF)

VOLUME (CY)

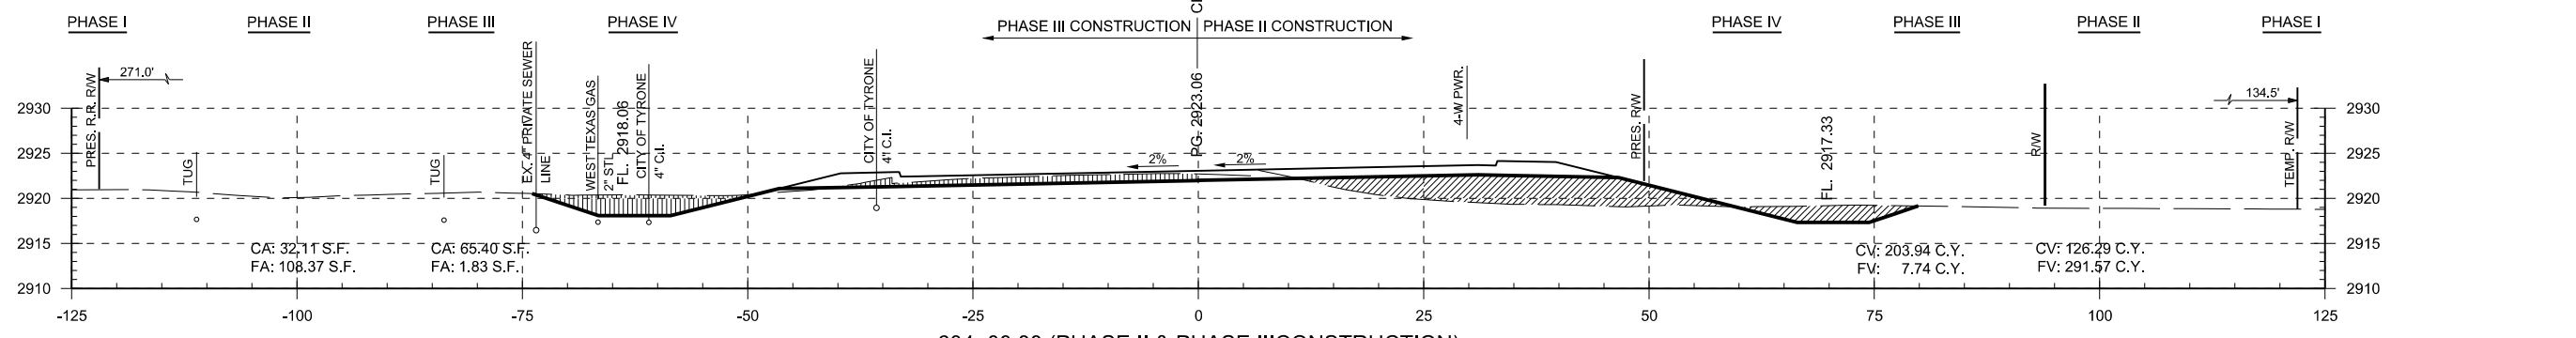

SCALE: VERTICAL: 1"=10'
HORIZONTAL: 1"=10'

DESIGN	BB	DRM	OKLAHOMA DEPARTMENT OF TRANSPORTATION DESIGN DIVISION STA.602+00.00 TO STA.604+00.00 JOB PIECE NO. 20839(08) SHEET NO. X032
DRAWN	JB	MKW	
CHECKED	BB		
APPROVED	GC		
SQUAD	JACOBS		

PRINT DATE: 8/7/2017 F:\job\WK2300-EC1335 (TEXAS CO)\700CADD\702CIVIL\WK2300_XSectionBorder_PART2.dgn