


END AREAS (SF)

VOLUME (CY)

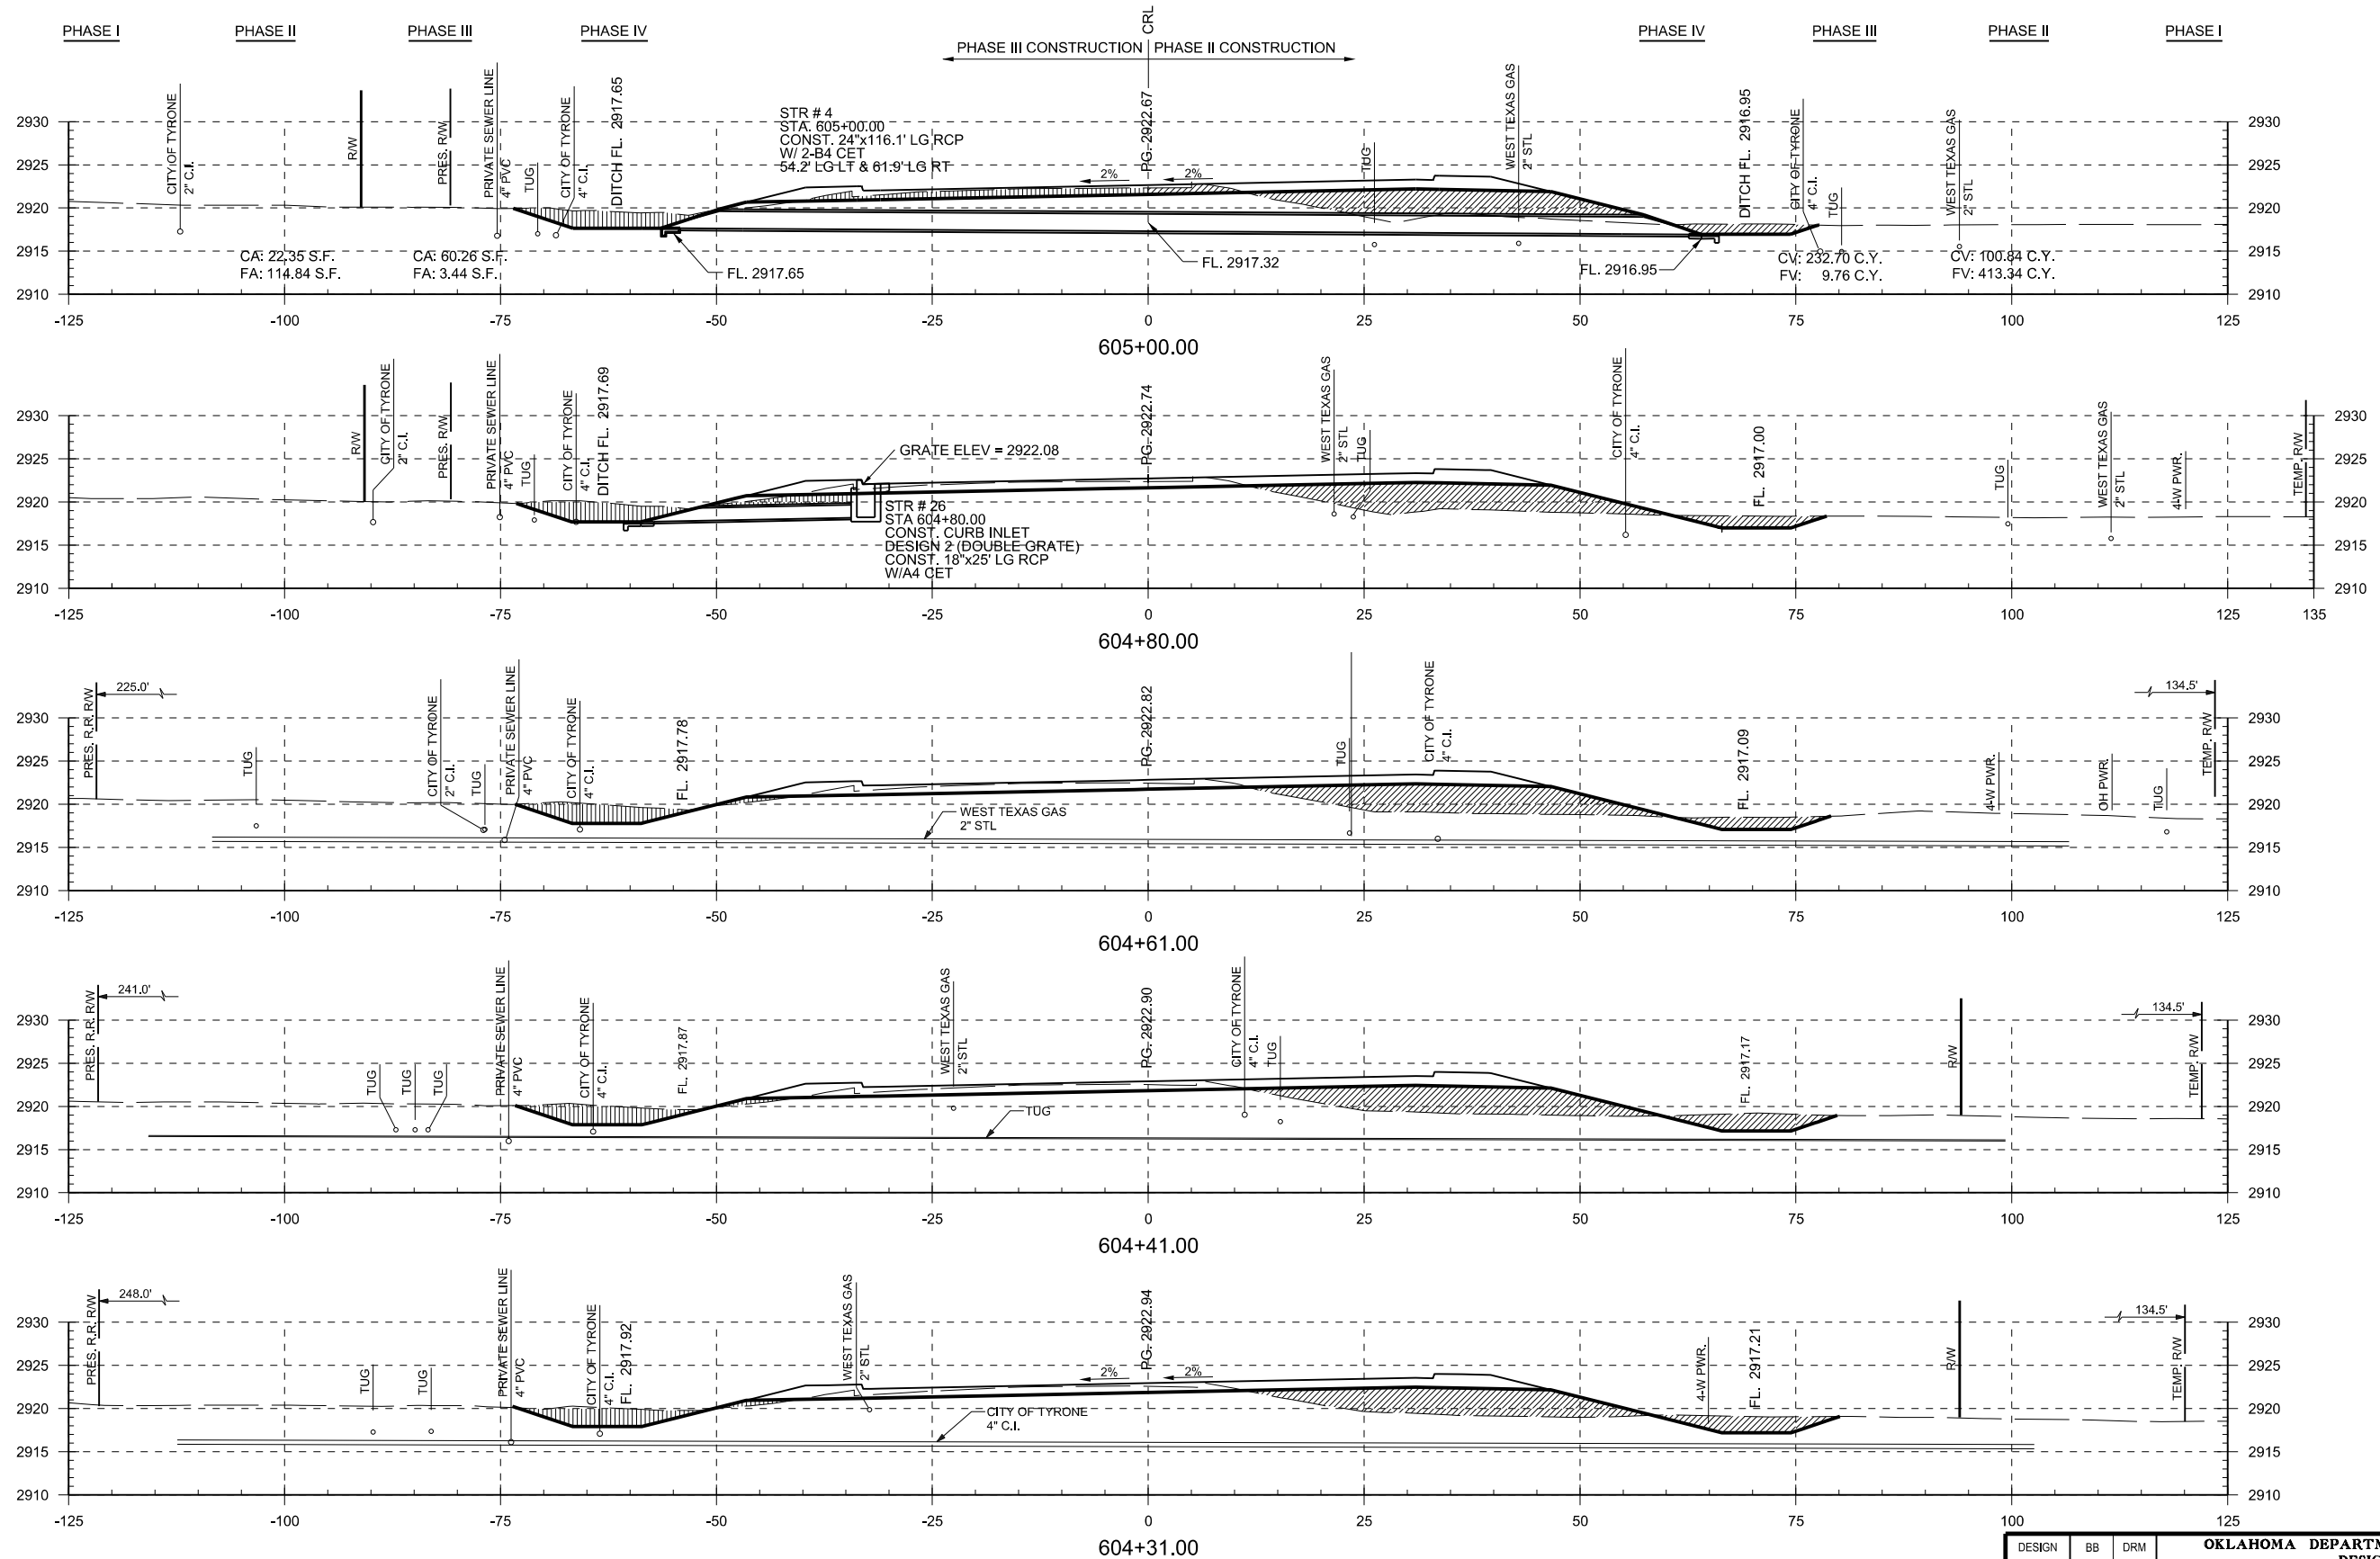

PRINT DATE: 8/7/2017 F:\job\WK2300 - EC1335 (TEXAS CO)\700CADD\702CIVIL\WK2300.XSectionBorder_PART2.dgn

DESIGN	BB	DRM	OKLAHOMA DEPARTMENT OF TRANSPORTATION DESIGN DIVISION STA. 604+31.00 TO STA. 605+00 JOB PIECE NO. 20839(08) SHEET NO. X033
DRAWN	JB	MKW	
CHECKED	BB		
APPROVED	GC		
SQUAD	JACOBS		

SCALE: VERTICAL: 1"=10'
HORIZONTAL: 1"=10'