
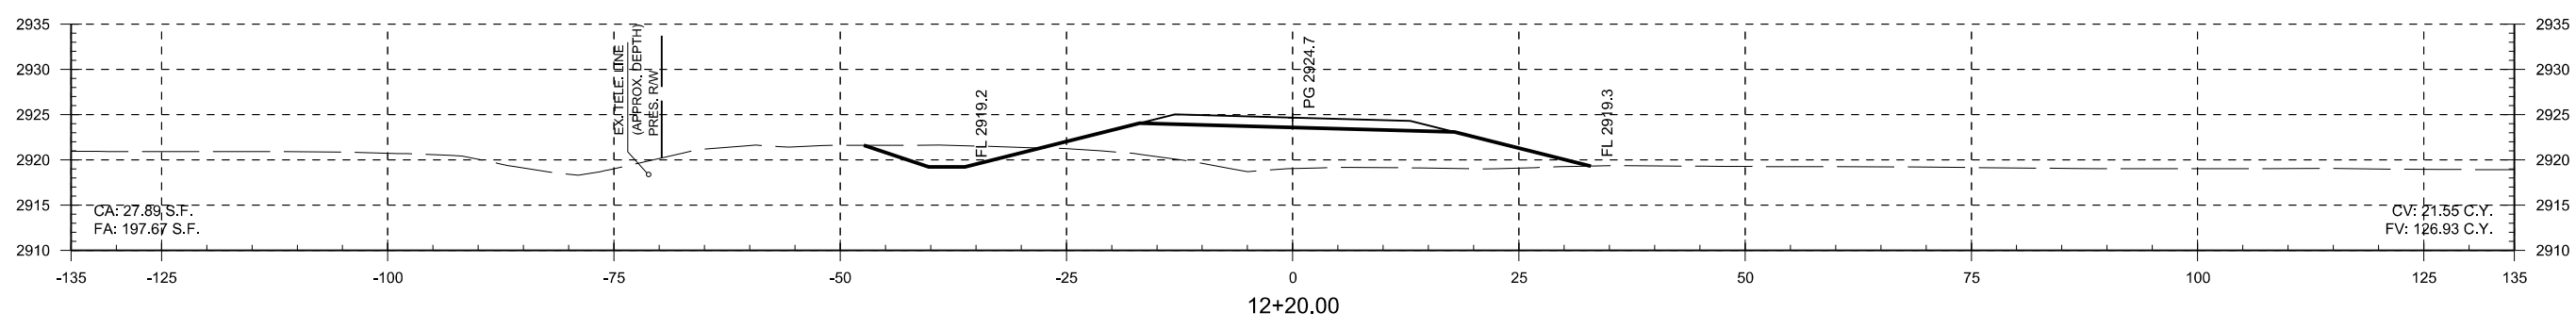


PRINT DATE: 8/7/2017 F:\Job\WK\2300 - EC\335 (TEXAS CO)\700\CADD\702\CIVIL\WK\X12\300\_XSectionBorder\_PART3.dgn

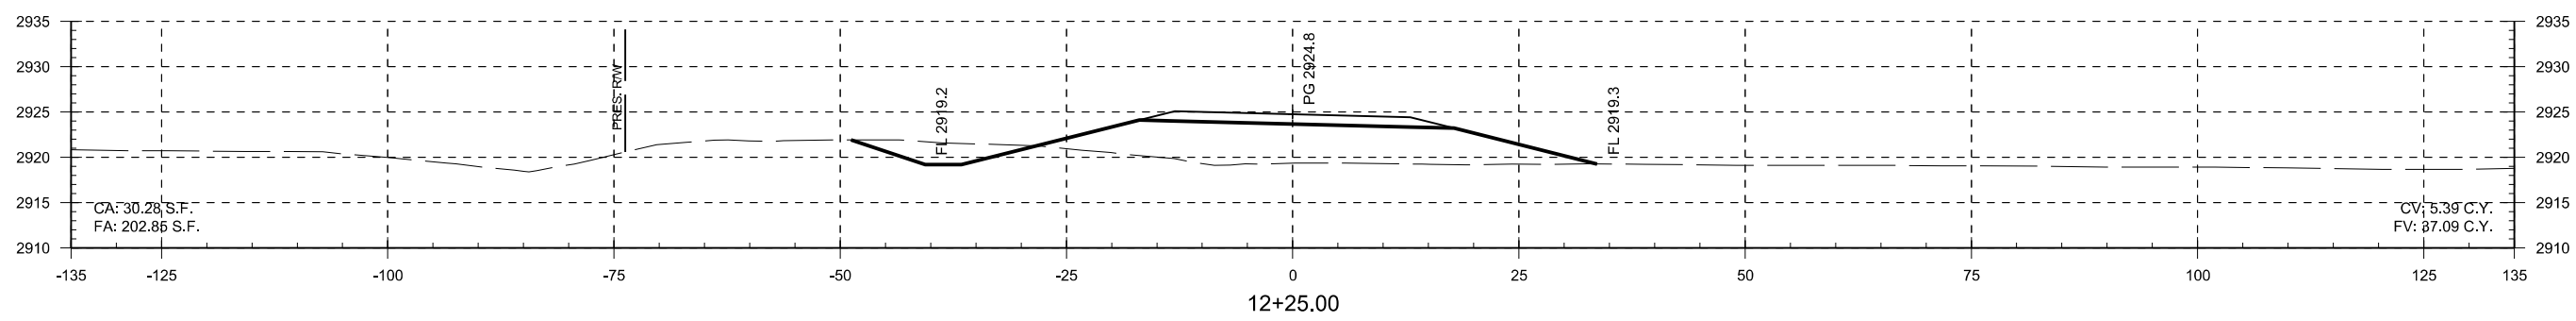

SCALE: VERTICAL: 1"=10'  
HORIZONTAL: 1"=10'

DESIGN			OKLAHOMA DEPARTMENT OF TRANSPORTATION DESIGN DIVISION		
DESIGN	BB	DRM	STA. 12+20.00 TO STA. 12+25.00 5TH STREET CROSS SECTIONS JOB PIECE NO. 20839(08) SHEET NO. X058		
DRAWN	JB	MKW			
CHECKED	BB				
APPROVED	GC				
SQUAD	JACOBS				