
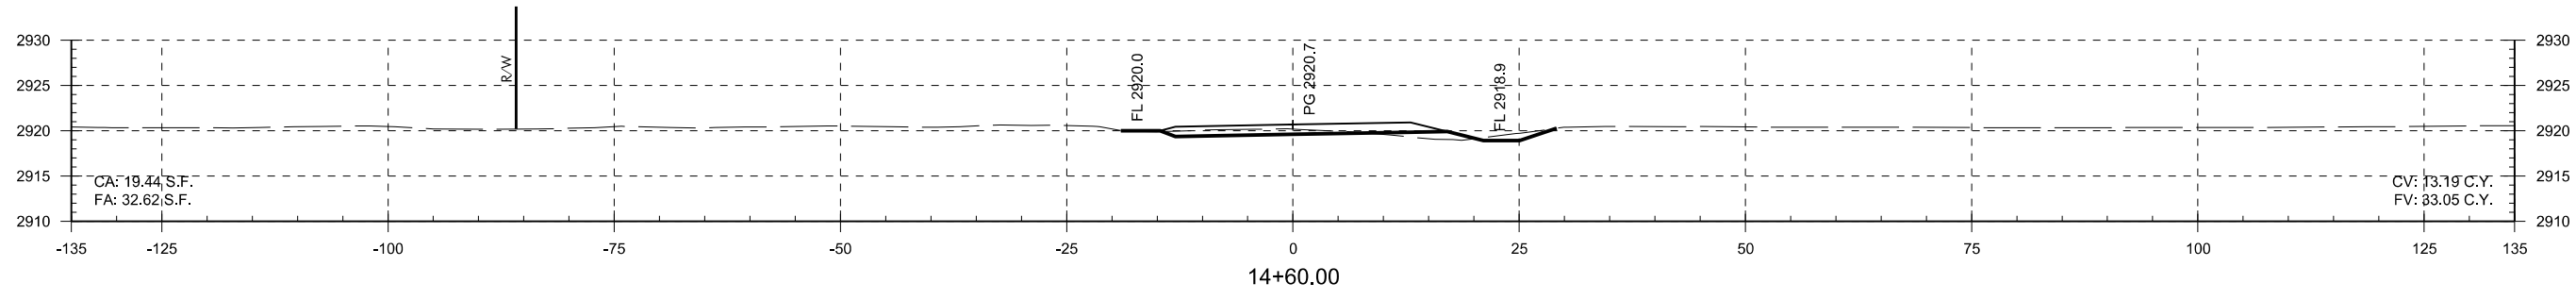


PRINT DATE: 8/7/2017 F:\Job\WK\M2300 - EC1335 (TEXAS CO)\700CADD\702CIVIL\WK\M2300.XSectiorBorder_PART3.dgn

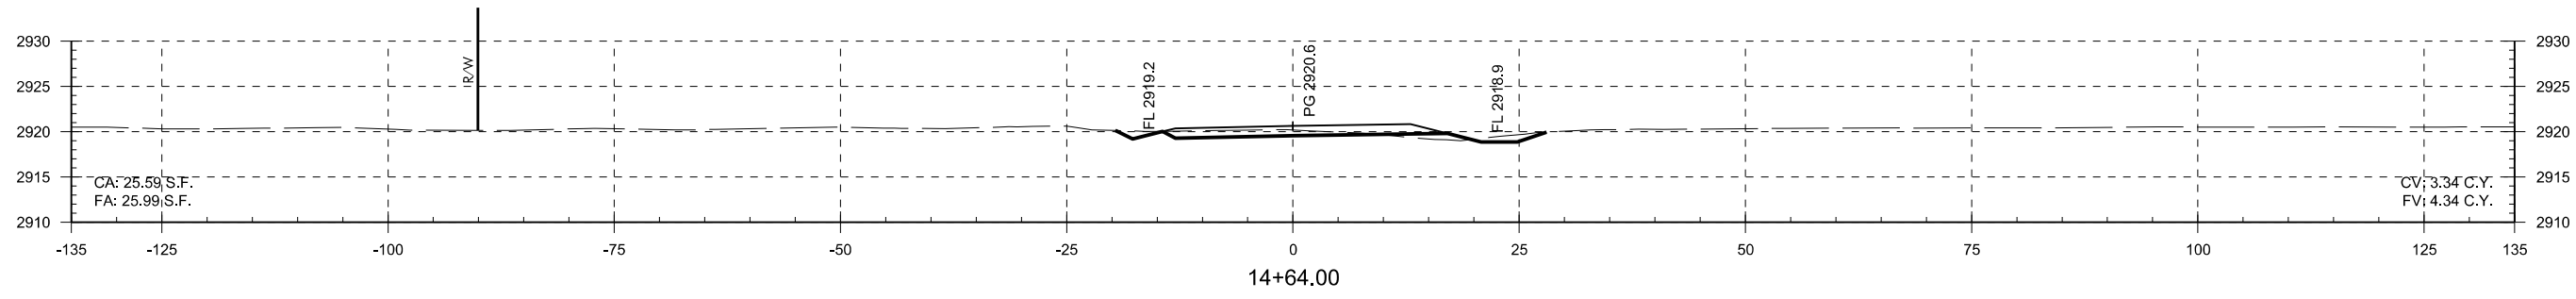

SCALE: VERTICAL: 1"=10'
HORIZONTAL: 1"=10'

DESIGN	BB	DRM	OKLAHOMA DEPARTMENT OF TRANSPORTATION DESIGN DIVISION
DRAWN	JB	MKW	
CHECKED	BB		
APPROVED	GC		
SQUAD	JACOBS		

STA. 14+60.00 TO STA. 14+64.00
5TH STREET CROSS SECTIONS

JOB PIECE NO. 20839(08) SHEET NO. X060