

SECTION J4  
T-2-N, R-12-W

SECTION J4  
T-2-N, R-12-W

SECTION J3  
T-2-N, R-12-W

SECTION J3  
T-2-N, R-12-W

SECTION 24  
T-2-N, R-12-W

SECTION 24  
T-2-N, R-12-W

SECTION 23  
T-2-N, R-12-W

① STA. 115+82  
② STA. 115+78

⑪ STA. 107+12  
⑫ STA. 107+08

POLE C  
STA. 115+53  
PULLBOX  
SIZE 1

POLE B  
STA. 115+79  
PULLBOX  
SIZE 11  
CONTROLLER A  
STA. 115+44

POLE B  
STA. 107+06  
CONTROLLER A  
STA. 106+97

PULLBOX  
SIZE 1  
POLE C  
STA. 106+48

PULLBOX  
SIZE 11

Off-Ramp (SB) Sheridan Road  
US 62/Rogers Lane (WB)  
Conc. Median  
US 62/Rogers Lane (EB)

US 62/Rogers Lane (WB)  
Conc. Median  
US 62/Rogers Lane (EB)  
Conc. Median  
Off-Ramp (NB) Sheridan Road

Rogers Lane (Service Road)

4-W-P HW-Tr.  
1W/1E

NW Ozmun Ave

Sty. Bus. Bldg. Mkt.  
Firm (Conc. Fdn.)  
Sonics Drive-in

POLE A  
STA. 115+44

POLE A  
STA. 115+44

POLE A  
STA. 106+97

POLE A  
STA. 106+48







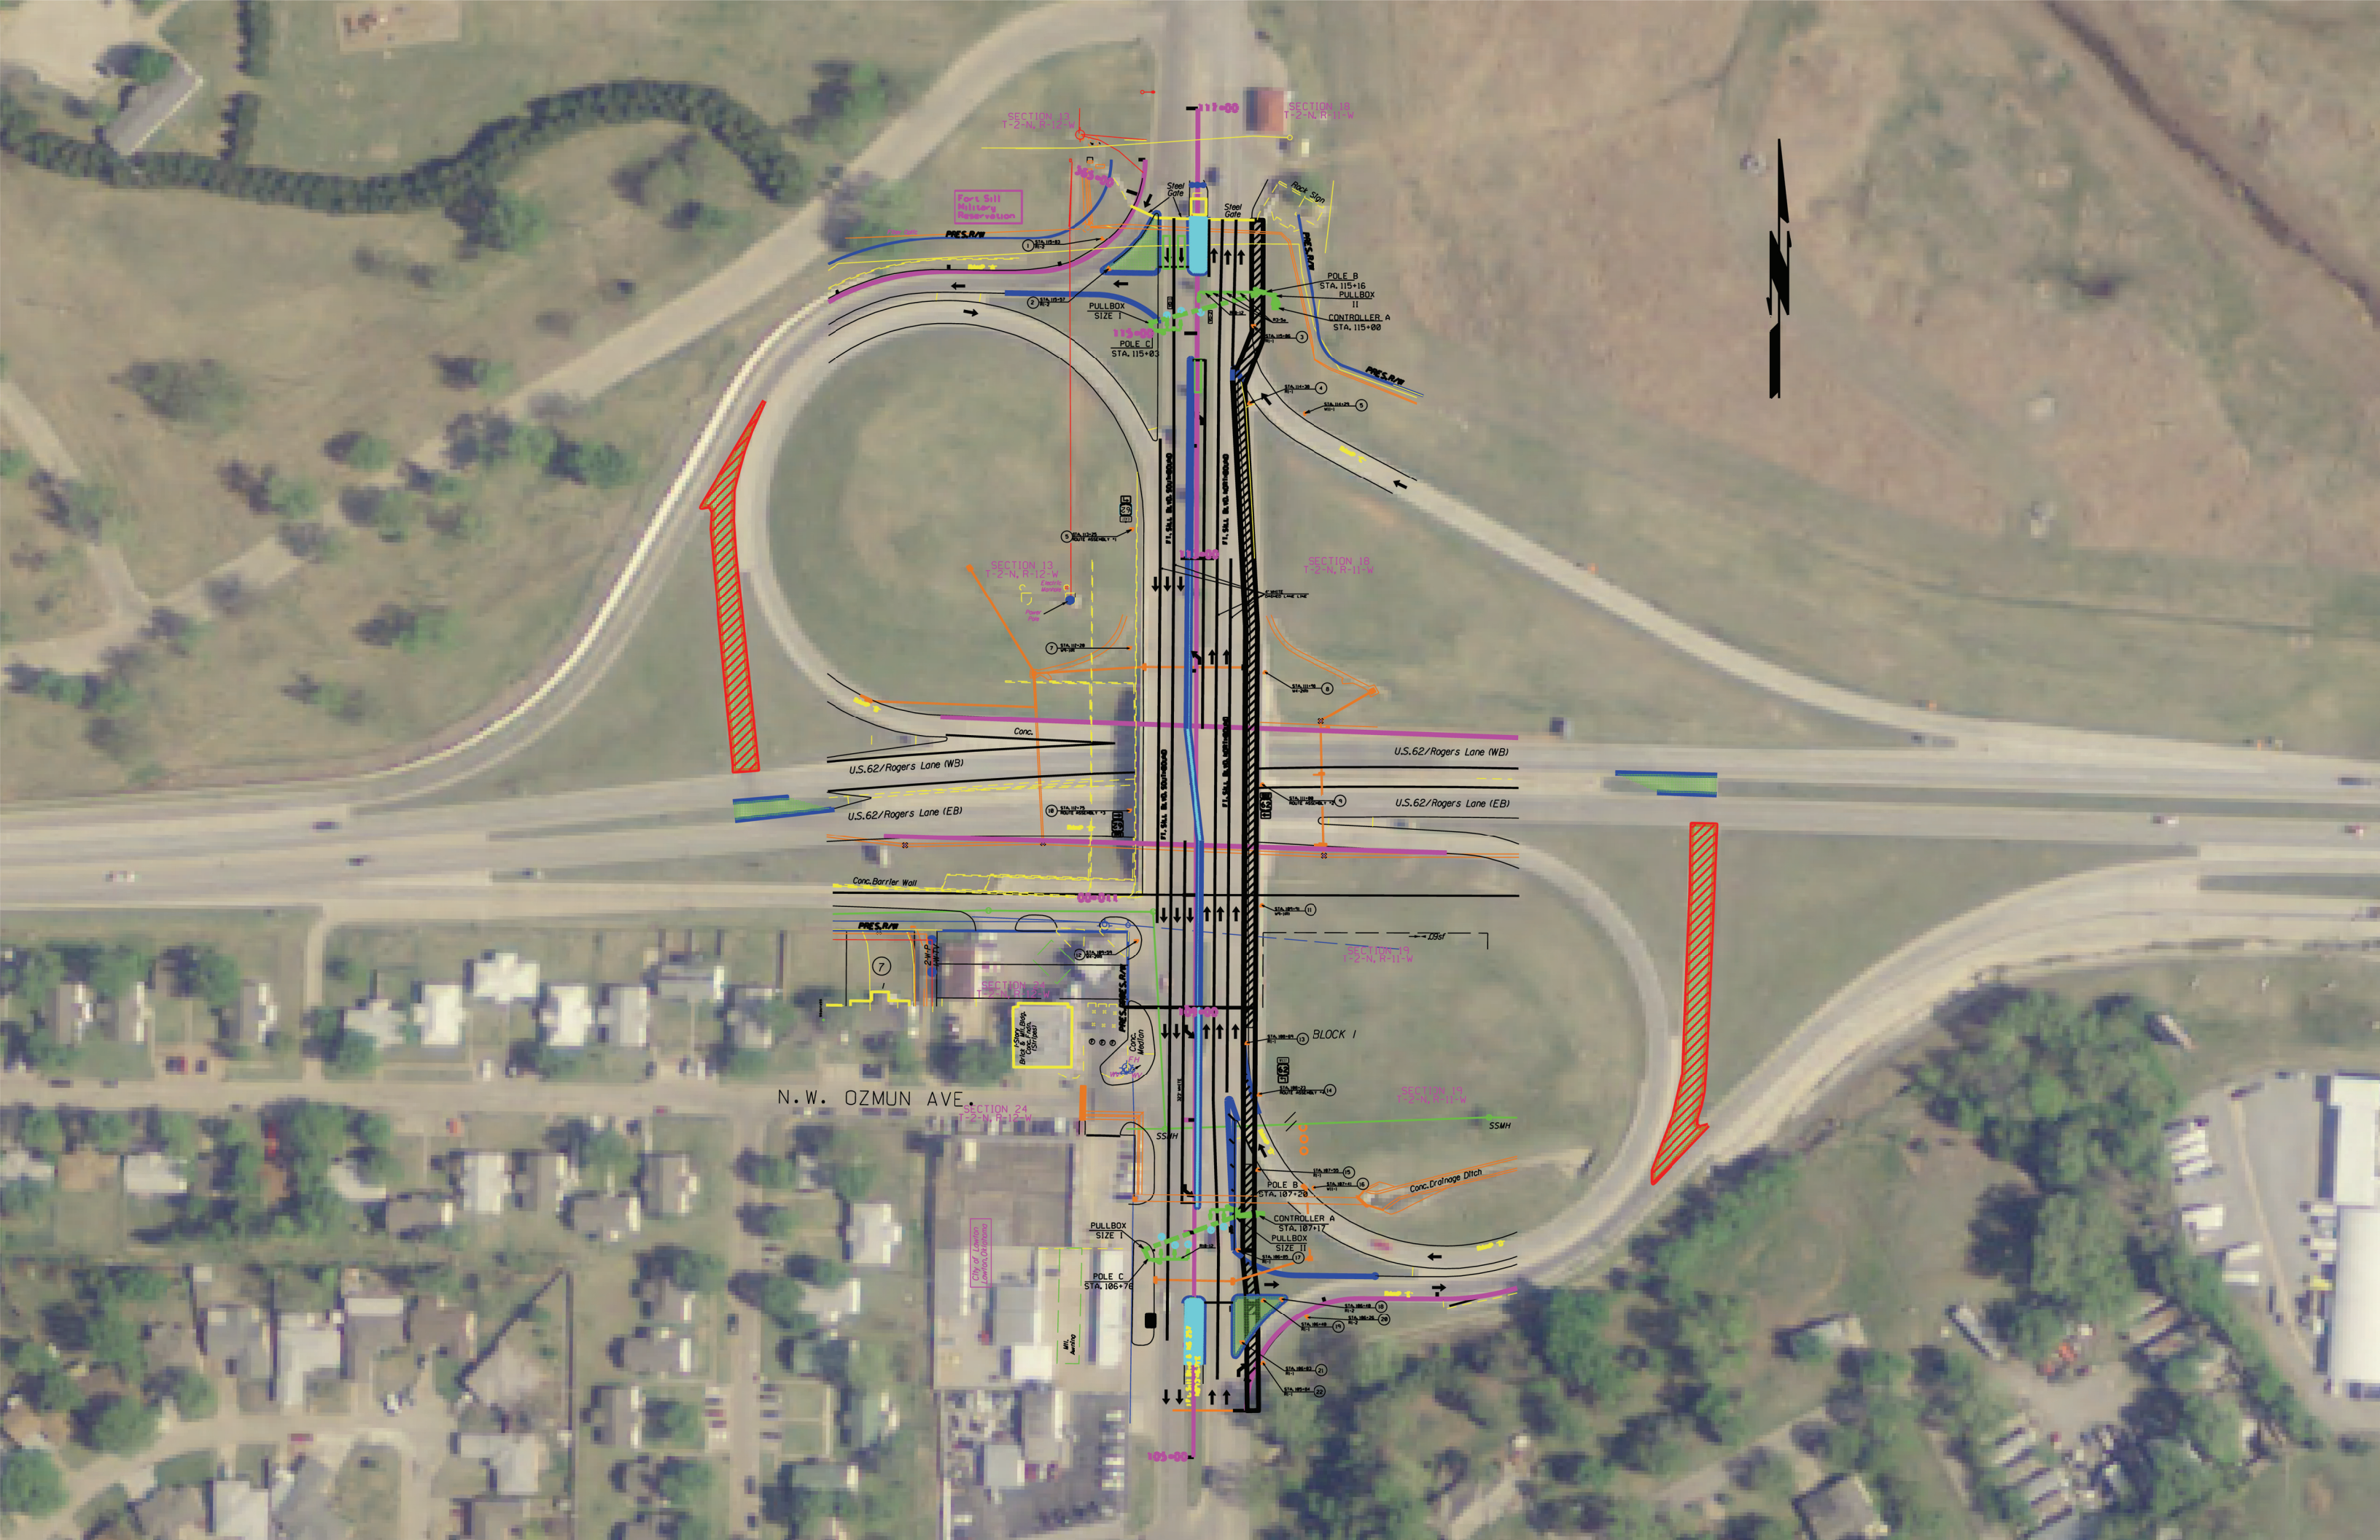

SECTION 12  
T-2-N, R-12-W

Military  
Reservation

PULLBOX  
SIZE I

POLE C  
STA. 115+03

SECTION 13  
T-2-N, R-12-W

POLE B  
STA. 115+16  
PULLBOX  
II

CONTROLLER A  
STA. 115+00



U.S. 62/Rogers Lane (WB)

U.S. 62/Rogers Lane (EB)

Conc. Barrier Wall

U.S. 62/Rogers Lane (WB)

U.S. 62/Rogers Lane (EB)

N. W. OZMUN AVE.

SECTION 24  
T-2-N, R-12-W

PULLBOX  
SIZE I

POLE C  
STA. 106+76

BLOCK I

POLE B  
STA. 107+20

CONTROLLER A  
STA. 107+17

PULLBOX  
SIZE II

City of Lawton  
Lawton Okla

Mill  
Aviation

