



DESCRIPTION	REVISIONS	DATE
RE-ISSUE W/ENGLISH 1999 SPECS.		7/99
Revise With Unclassified Excec.		10/3/07

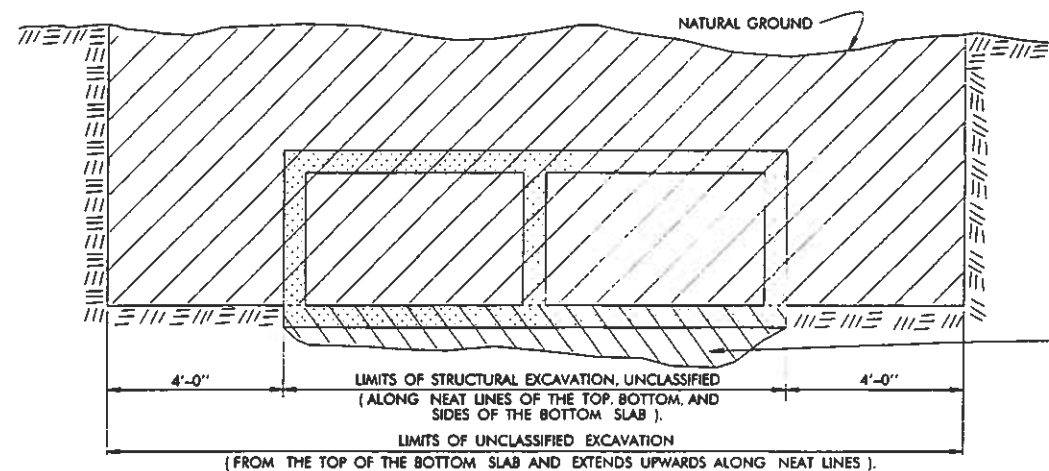


REQUIREMENTS FOR UNCLASSIFIED AND STRUCTURAL EXCAVATION OF R.C.B. STORM SEWERS

LEVEL UNEVEN SUBSURFACE AND WHEN NECESSARY, UNSTABLE MATERIAL UNDER THE BOTTOM SLAB SHALL BE REMOVED AND REPLACED IN ACCORDANCE WITH SECTION 501.05 OF THE CURRENT STANDARD SPECIFICATIONS.

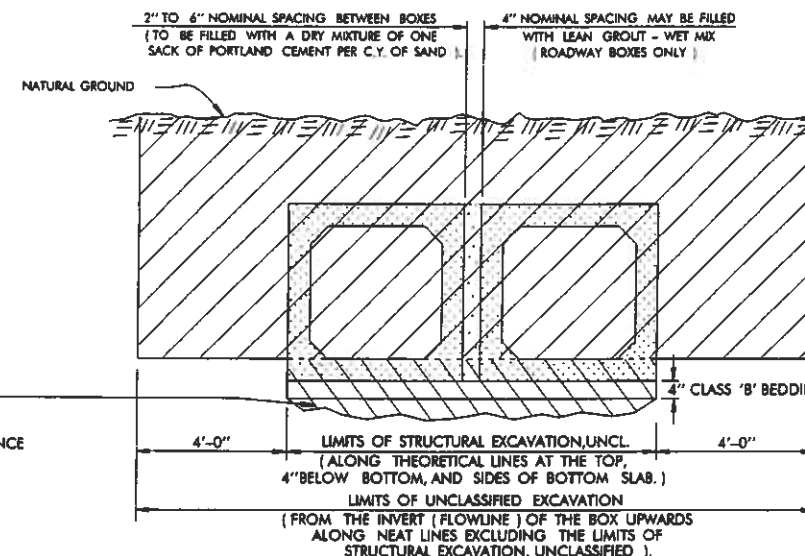


REQUIREMENTS FOR EXCAVATION OF PRECAST R.C.B. STORM SEWERS

(MIN.) PAYMENT TO BE INCLUDED IN PRICE BID FOR PRECAST REINFORCED CONCRETE BOX.

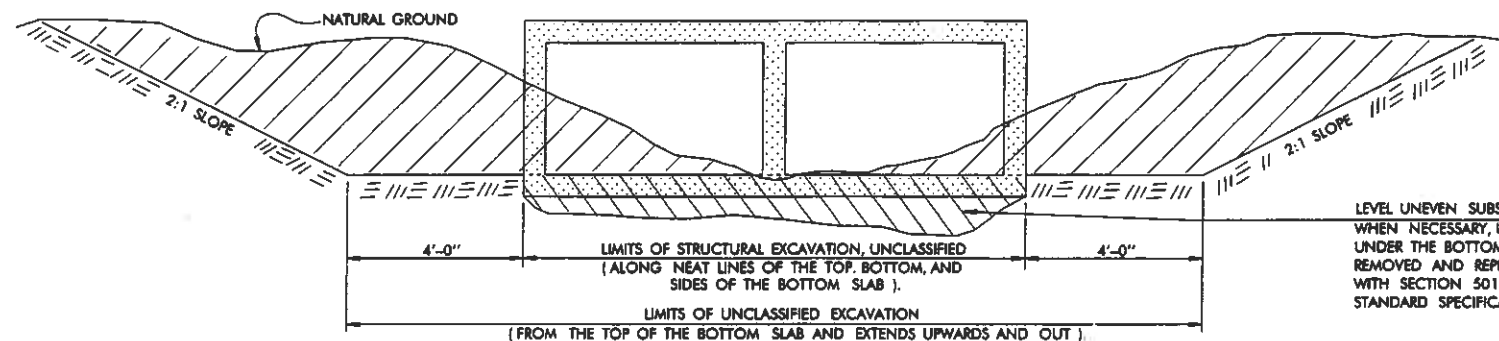


REQUIREMENTS FOR UNCLASSIFIED AND STRUCTURAL EXCAVATION OF R.C.B. CULVERTS OF ROADWAY AND BRIDGE CLASSIFICATION

LEVEL UNEVEN SUBSURFACE AND WHEN NECESSARY, UNSTABLE MATERIAL UNDER THE BOTTOM SLAB SHALL BE REMOVED AND REPLACED IN ACCORDANCE WITH SECTION 501.05 OF THE CURRENT STANDARD SPECIFICATIONS.


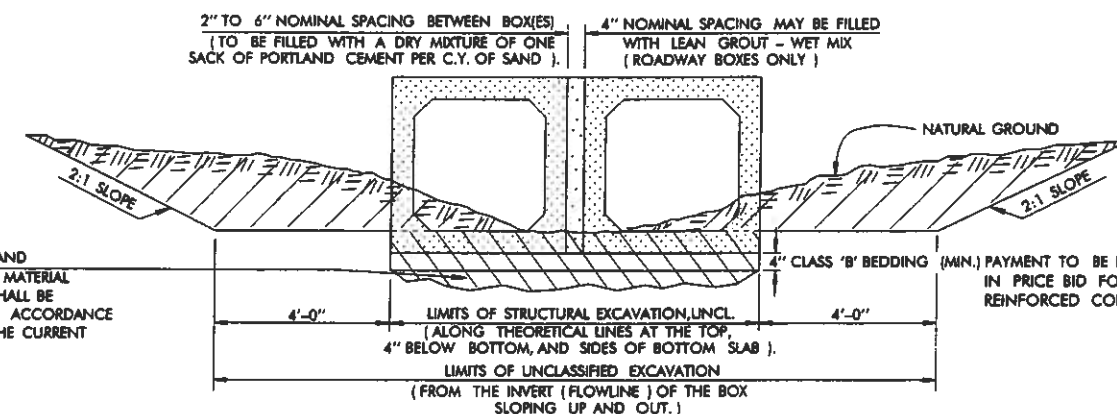


REQUIREMENTS FOR EXCAVATION OF PRECAST R.C.B. CULVERTS OF ROADWAY AND BRIDGE CLASSIFICATION.


(MIN.) PAYMENT TO BE INCLUDED IN PRICE BID FOR PRECAST REINFORCED CONCRETE BOX.

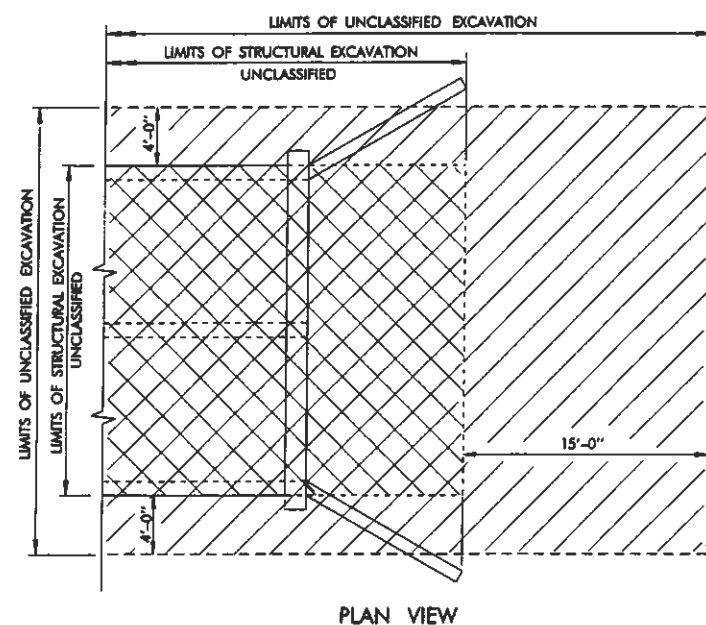

PLAN VIEW

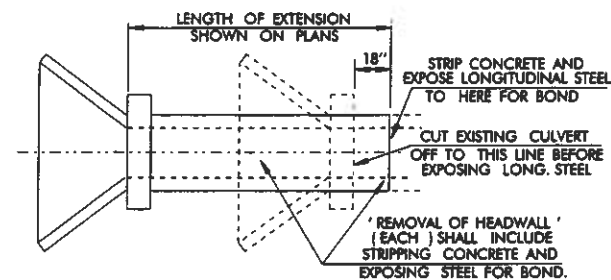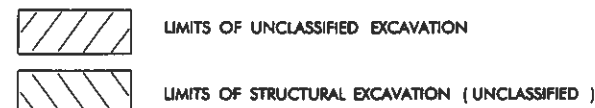

ALTERNATE METHOD FOR EXTENDING 0° SKEWED BOXES

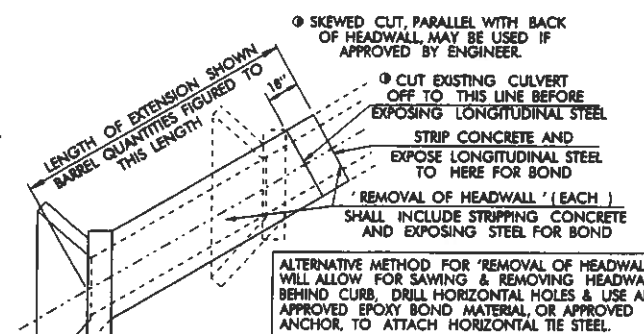

ALTERNATE METHOD FOR EXTENDING NON-0° SKEWED BOXES

GENERAL NOTES

- PAYMENT FOR CAST-IN-PLACE REINFORCED CONCRETE BOXES WILL BE IN CUBIC YARDS OF CLASS A OR CLASS AA CONCRETE AND POUNDS OF REINFORCING STEEL, IN ACCORDANCE WITH THE PROVISIONS OF SECTION 509 & 511 OF THE 1999 ENGLISH STANDARD SPECIFICATIONS.
- PAYMENT FOR PRECAST CONCRETE BOX CULVERTS WILL BE MADE BASED ON THE UNIT PRICES BID FOR ITEMS AND QUANTITIES OF A CAST-IN-PLACE BOX OF THE LENGTH REQUIRED AS DETERMINED BY FIELD MEASUREMENTS FOR THE CONSTRUCTION, IN ACCORDANCE WITH SECTION 508.05 OF THE 1999 ENGLISH STANDARD SPECIFICATIONS.

BASIS OF PAYMENT		
ITEM NO.	ITEM	UNIT
202.06(A)	UNCLASSIFIED EXCAVATION	C. Y.
501.06(A)	STRUCTURAL EXCAVATION, UNCLASSIFIED	C. Y.

APPROVED BY ROADWAY ENGINEER *Timothy A. Regan* DATE 3/1/07

OKLAHOMA DEPT. OF TRANSPORTATION  
ROADWAY STANDARD (ENGLISH)  
REINFORCED CONCRETE BOX  
INSTALLATION

1999 SPECIFICATIONS

SBI-3 02E  
R-75E